


E=570118  
N=572446

E=570489  
N=572446

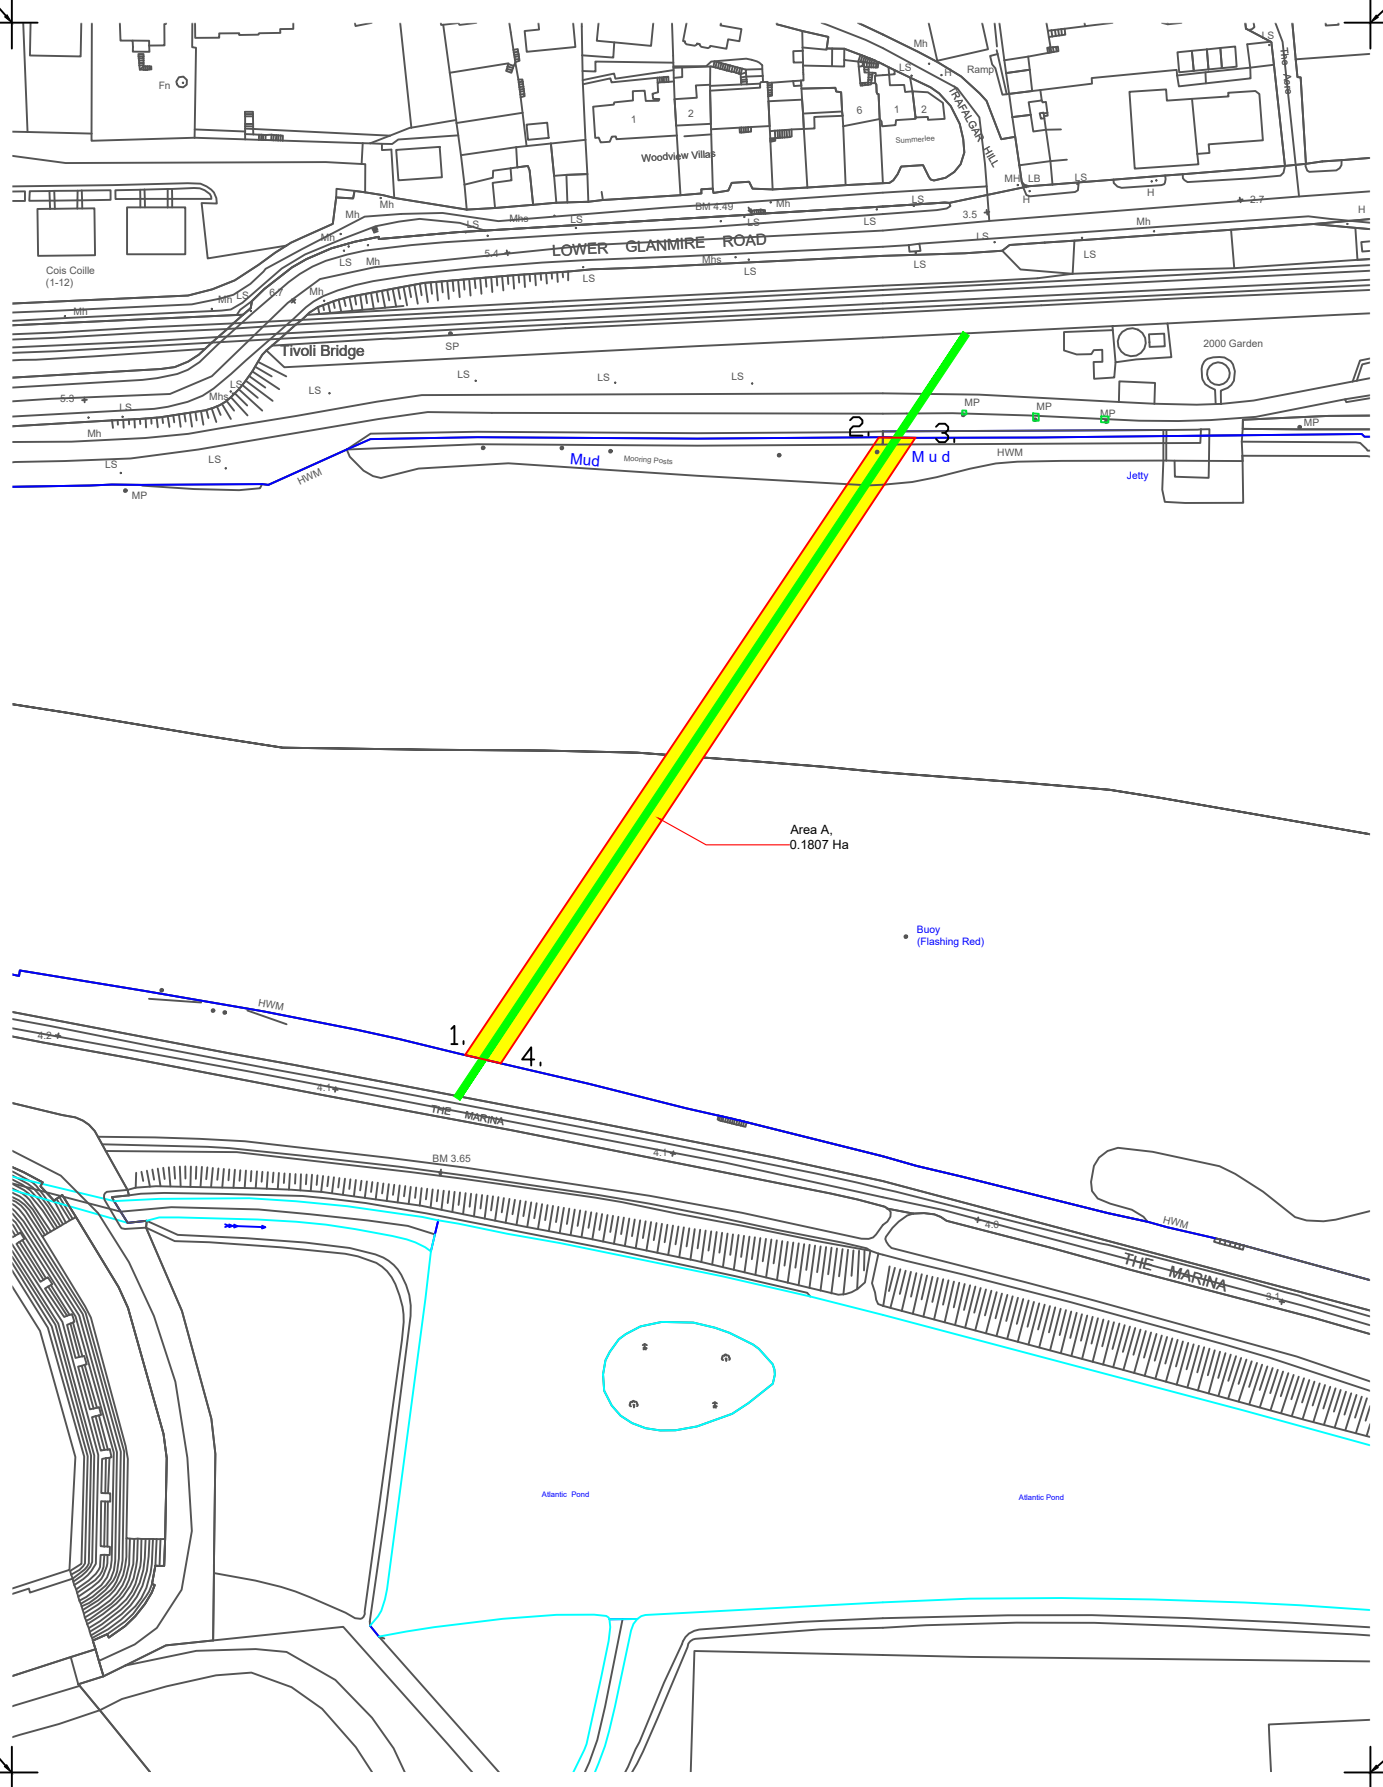

E=570118  
N=571968

E=570489  
N=571968

LICENSE MAP  
SCALE 1:500

**LEGEND**

HIGH WATER MARK —

PROPOSED PIPE —

WATERCOURSE —

Point	Pipe Boundary ITM Easting	ITM Northing
1	570242	572164
2	570355	572333
3	570365	572332
4	570252	572162

CYAL50233107  
© Ordnance Survey Ireland/Government Of Ireland

- NOTES**
- FIGURED DIMENSIONS ONLY TO BE TAKEN FROM THIS DRAWING
  - ALL DRAWINGS TO BE CHECKED BY THE CONTRACTOR ON SITE
  - ENGINEER TO BE INFORMED BY THE CONTRACTOR OF ANY DISCREPANCIES BEFORE ANY WORK COMMENCES
  - ALL LEVELS SHOWN RELATE TO ORDNANCE SURVEY DATUM AT MALIN HEAD, THE GEOGRAPHIC COORDINATE SYSTEM IS TO IRISH TRANSVERSE MERCATOR (ITM)

Rev.	Date	Description	By	Chkd
A	JUL'24	MAC Application		

Client

Project  
**Cork City South Docks  
Water Network Management  
Services And Works Contract  
South West Region**

Title  
**PROPOSED LICENSE  
MAP AREA**

Scale **As Shown**

Prepared by:	Checked	Date
		JULY 2024
Project Director		
Drawing Status	MARA APPLICATION	

**TOBIN**  
CONSULTING ENGINEERS

Consulting,  
Civil and Structural Engineers,  
Fairgreen House, Fairgreen Road,  
Galway, Ireland.

tel: +353-091-565211  
fax: +353-091-565398  
e-mail: galway@tobin.ie  
www.tobin.ie

TOBIN Consulting Engineers will not be liable for any use of this document for any purpose other than that for which it was originally prepared and provided. Except where specifically and expressly agreed in writing by TOBIN Consulting Engineers, no part of this document may be reproduced or transmitted in any form and this document shall not be relied upon by any third party for any purpose.

Drawing No. **10328-6005** Issue **A**