


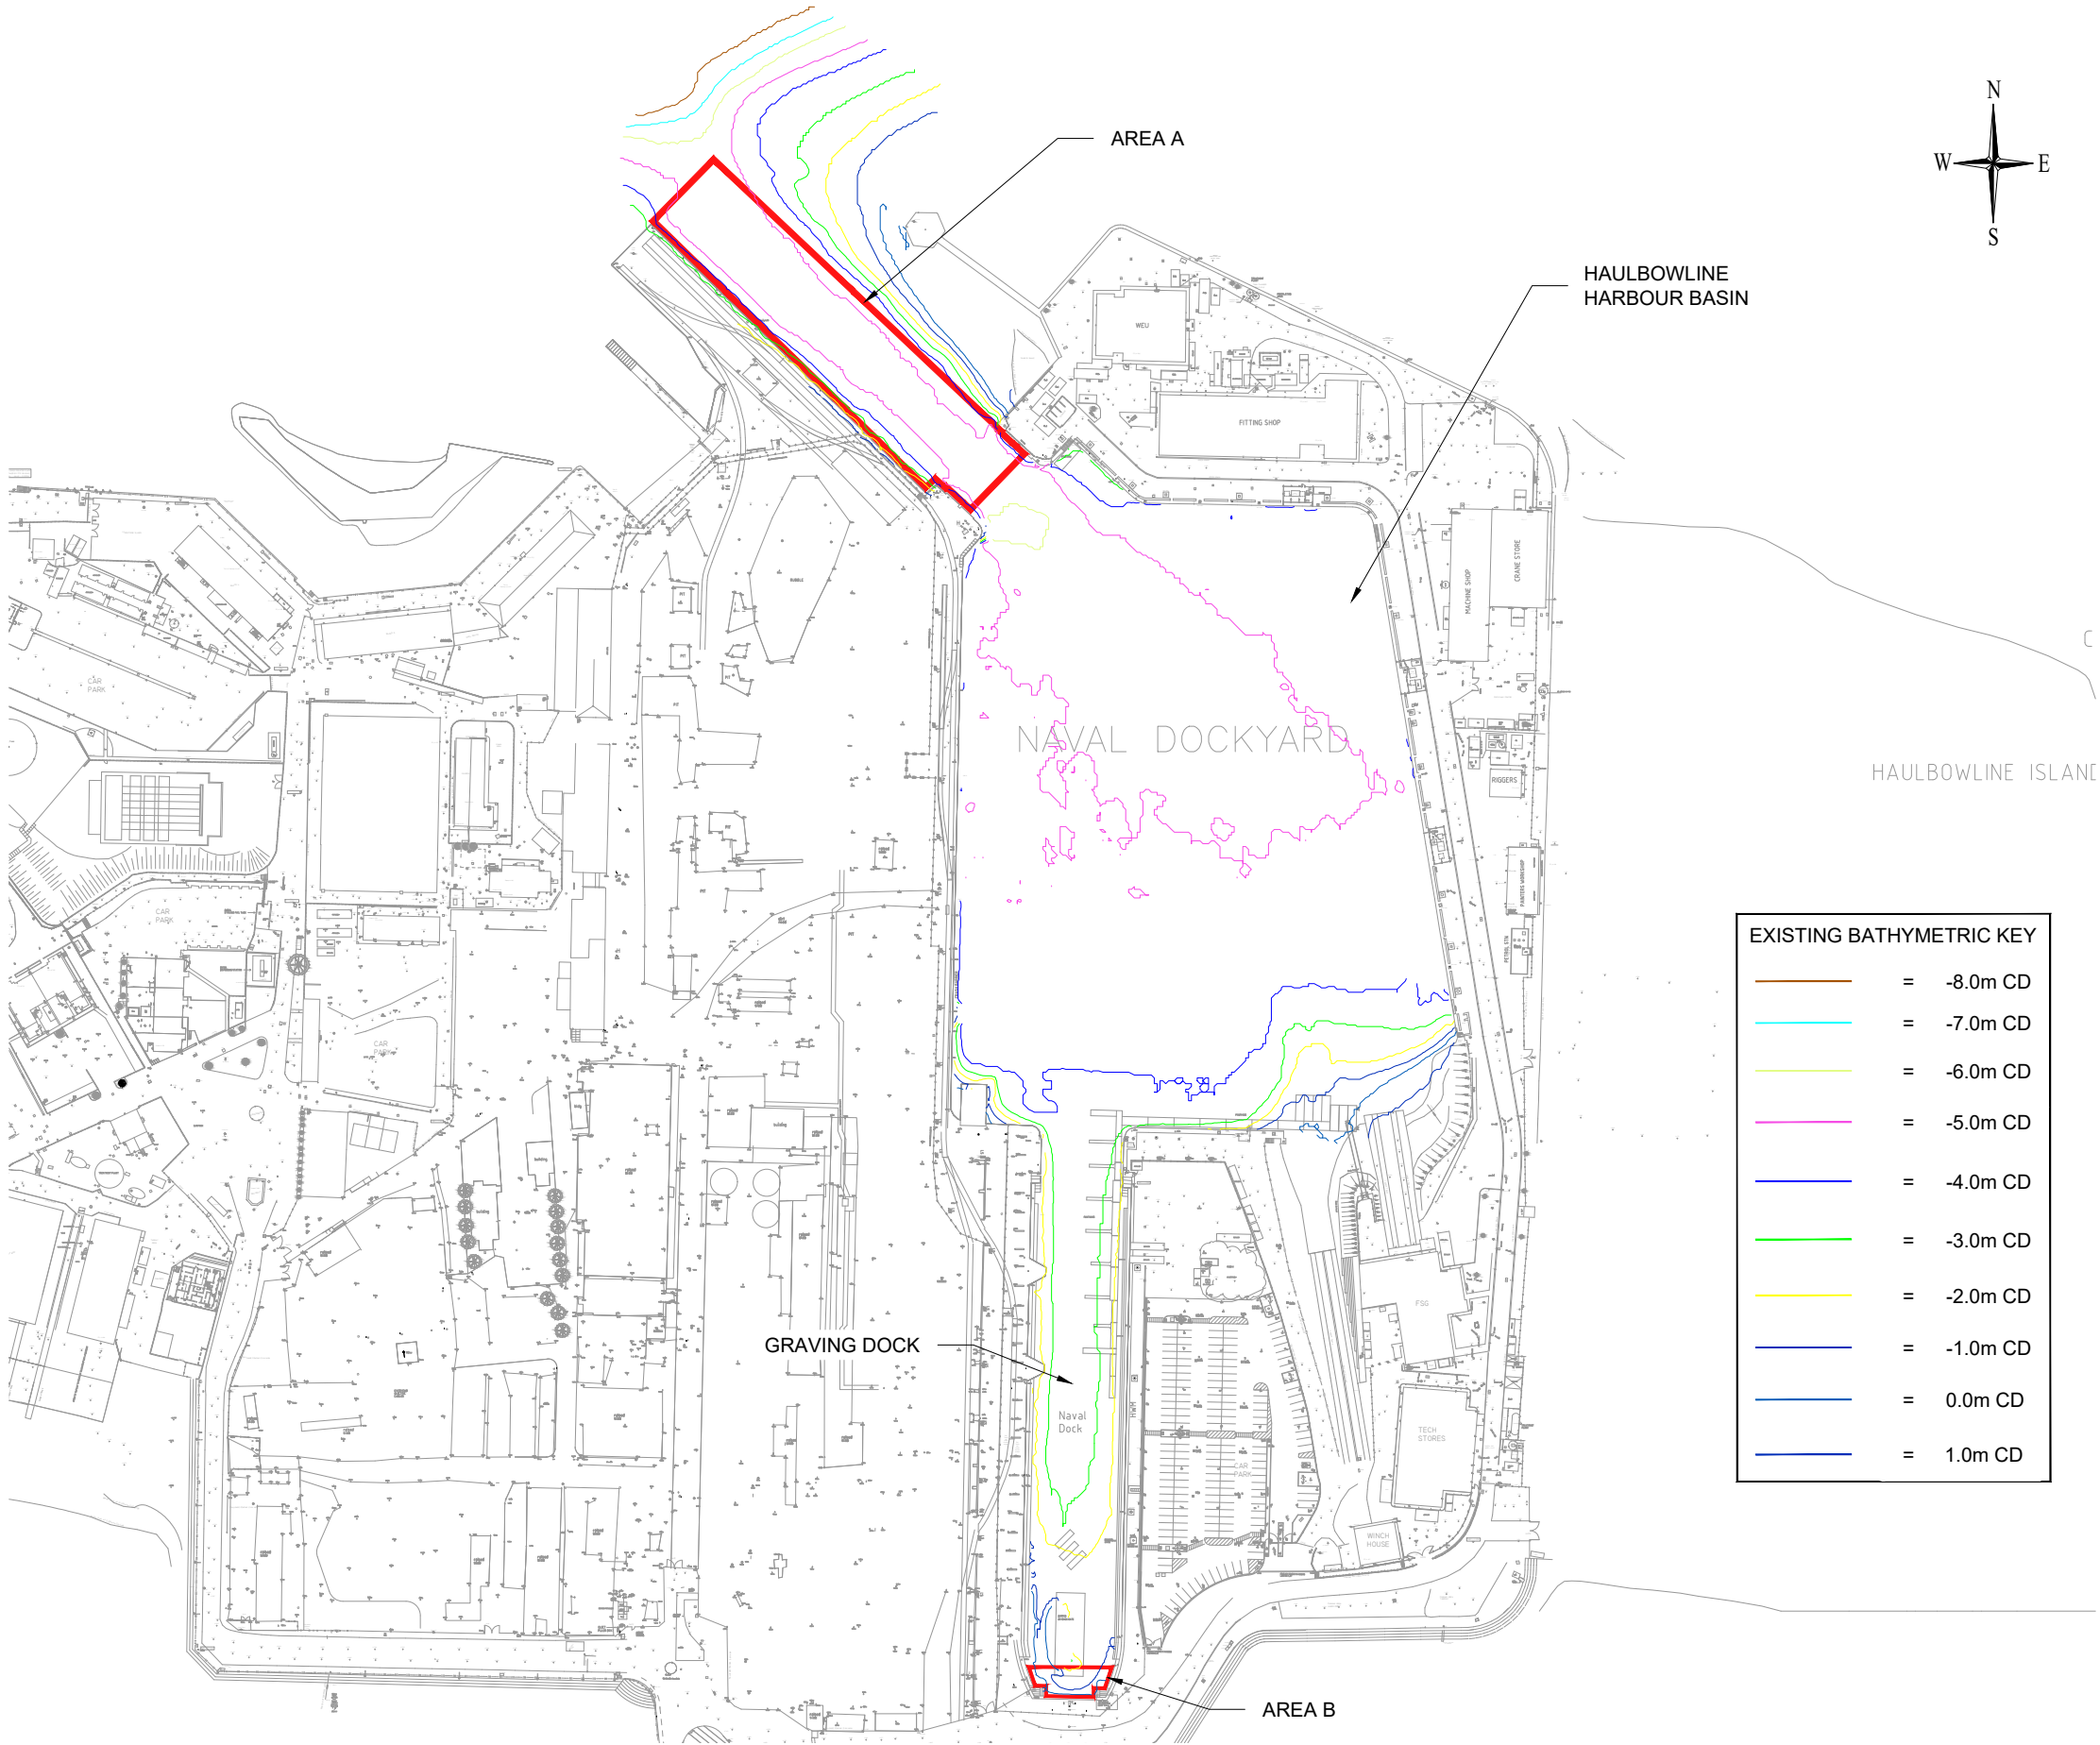

EXISTING BATHYMETRIC KEY		
	=	-8.0m CD
	=	-7.0m CD
	=	-6.0m CD
	=	-5.0m CD
	=	-4.0m CD
	=	-3.0m CD
	=	-2.0m CD
	=	-1.0m CD
	=	0.0m CD
	=	1.0m CD

SITE BATHYMETRY

Scale 1:2,500

GENERAL NOTES

NOTES:

1. THIS DRAWING IS TO BE READ WITH ALL OTHER AYESA DRAWINGS, SPECIFICATIONS AND ANY OTHER RELEVANT INFORMATION.
2. NO DIMENSIONS SHALL TO BE SCALED FROM THE DRAWING.
3. UNLESS NOTED OTHERWISE, ALL DIMENSIONS ARE IN MILLIMETERS AND ALL LEVELS ARE IN METERS FROM THE NOTED CHART DATUM.
4. BATHYMETRIC SURVEY WAS COMPLETED BY HYDRO SURVEY LTD. ON THE 24/01/2024.
5. ALL DRAWINGS ARE PROPERTY OF AYESA.
6. CHART DATUM IS 2.57m ABOVE ORDNANCE DATUM MALIN.

LEGEND:

MARITIME USAGE LICENCE
AREA A & AREA B

Ordnance Survey Ireland Licence No. CYAL50322977

© Ordnance Survey Ireland/Government of Ireland

P01	04/24	MARA APPLICATION	TJOC	DOB	SG
Rev	Date	Description	By	Chk	App



CLIENT

DEPARTMENT OF DEFENCE

PROJECT

HAULBOWLINE DREDGING

DRAWING TITLE

SITE BATHYMETRY

STATUS				SUITABILITY
MARA APPLICATION				—

Date: 03.04.24	Scale: 1:2,500	Drawn:TJOC	Chk: DOB	App: SG
Project No: CM1265	Drg. No: CM1265–MA–DWG–05004	Rev: P01		