



Easting 574752
Northing 561391

Easting 594252
Northing 561391

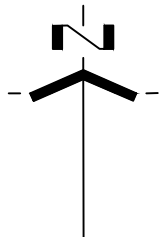

Area C Coordinates		
Point	Easting ITM (m)	Northing ITM (m)
1	588276.3	551602
2	589635.3	551599.1
3	589642.9	555307.1
4	588284.9	555310.1

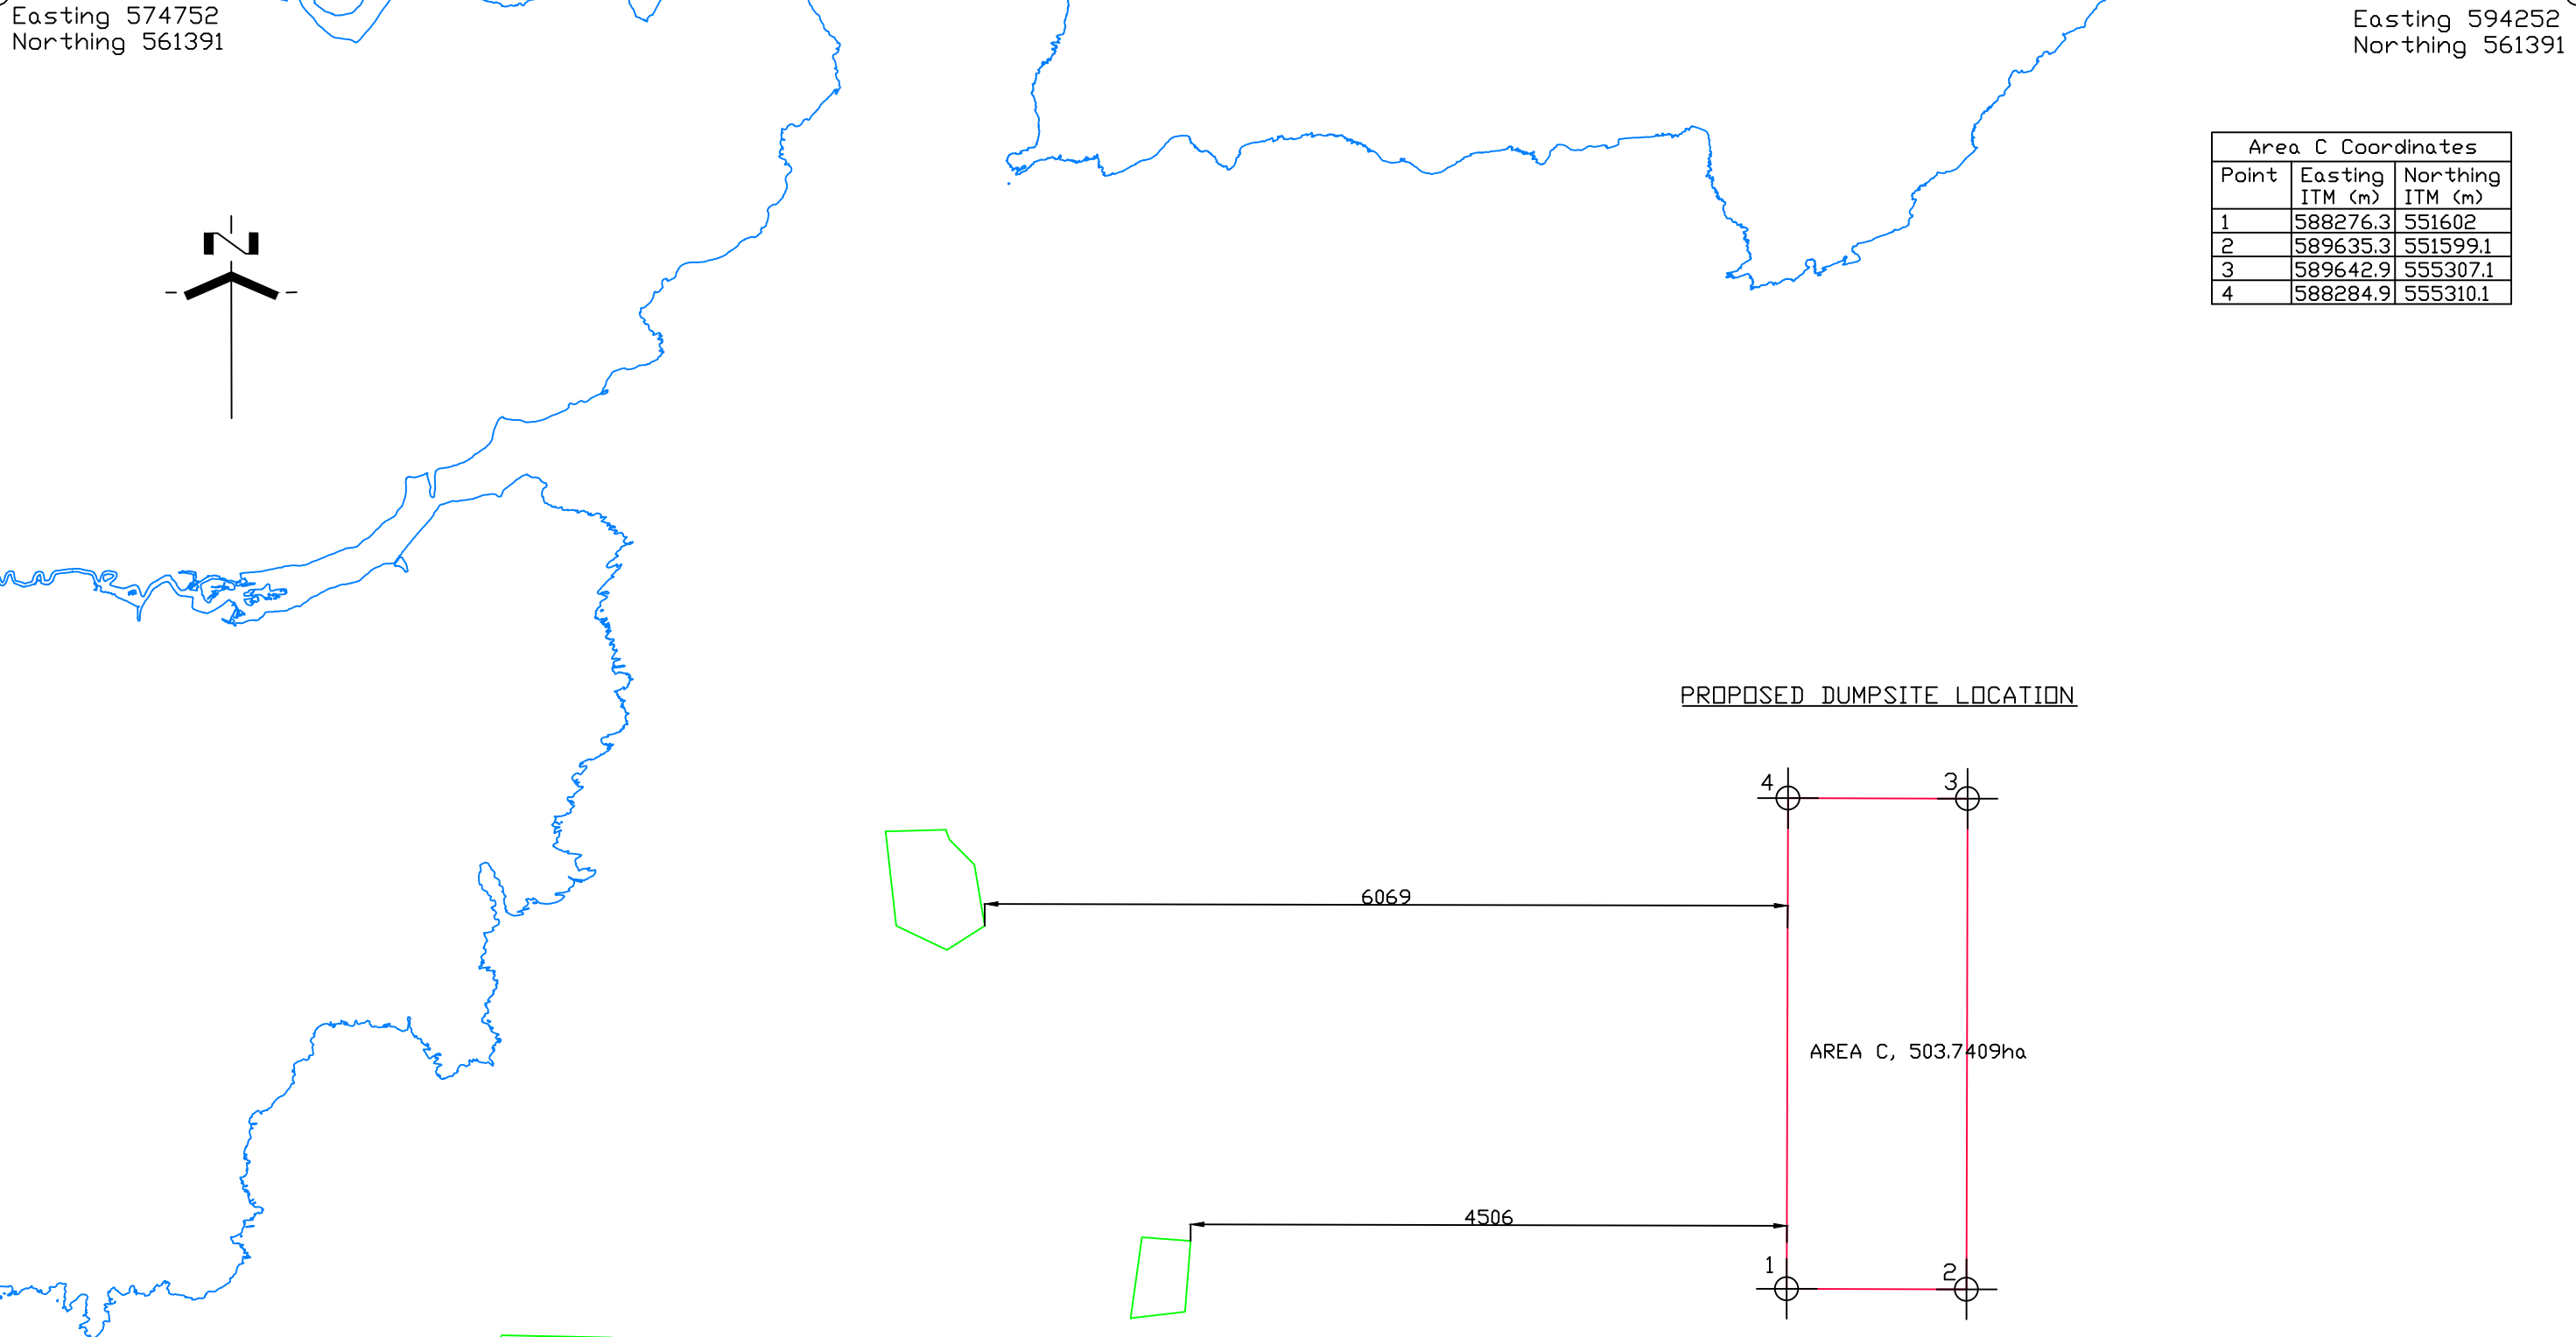

PROPOSED DUMPSITE LOCATION

AREA C, 503.7409ha

Easting 574752
Northing 549741

Easting 594252
Northing 549741

TAILTE EIREANN SURVEYING
LICENCE No. CYAL50399548

Drawn by [redacted] - Arch Tech
Checked by [redacted] - MScM, MScEng, BScEng
Approved by [redacted] - BE CEng MIEI

P01	17.02.25	ISSUE FOR LICENCING	R.C.	M.F.
REV	DATE	DESCRIPTION	BY	APP
CLIENT				
PORT OF CORK				



ENGINEERING AND ENVIRONMENTAL CONSULTANTS

CORK

TRALEE

LONDON

LIMERICK

mwp.ie

PROJECT: RINGASKIDDY PORT REDEVELOPMENT - PHASE 1B CCT BERTH EXTENSION
TITLE: HERRING SPAWNING BEDS, PROPOSED MARITIME USAGE AREA

DRAWN: R.C.	CHECKED: N.S.	APPROVED: M.F.
PROJECT NUMBER: 24462	DATE: FEB. '25	SCALE @ A3: 1:50000
STATUS DESCRIPTION FOR INFORMATION		STATUS: S2
DRAWING NUMBER: 24462 - MWP - ZZ - ZZ - DR - C - 0003		REV: P01