


Point	ITM – Easting	ITM - Northing
1	670396.35	609300.81
2	671033.21	608882.60
3	671495.66	608515.29
4	671569.87	607973.76
5	672087.67	607678.58
6	672403.43	607568.70
7	672586.09	607629.72
8	672806.46	607818.63
9	672851.93	608172.37
10	672890.85	608161.29
11	672844.17	607798.27
12	672606.18	607594.26
13	672403.16	607526.44
14	672071.05	607642.00
15	671532.92	607948.78
16	671458.21	608493.93
17	671011.67	608848.90
18	670411.73	609242.88

ITM - Easting - 670146  
ITM - Northing - 607212

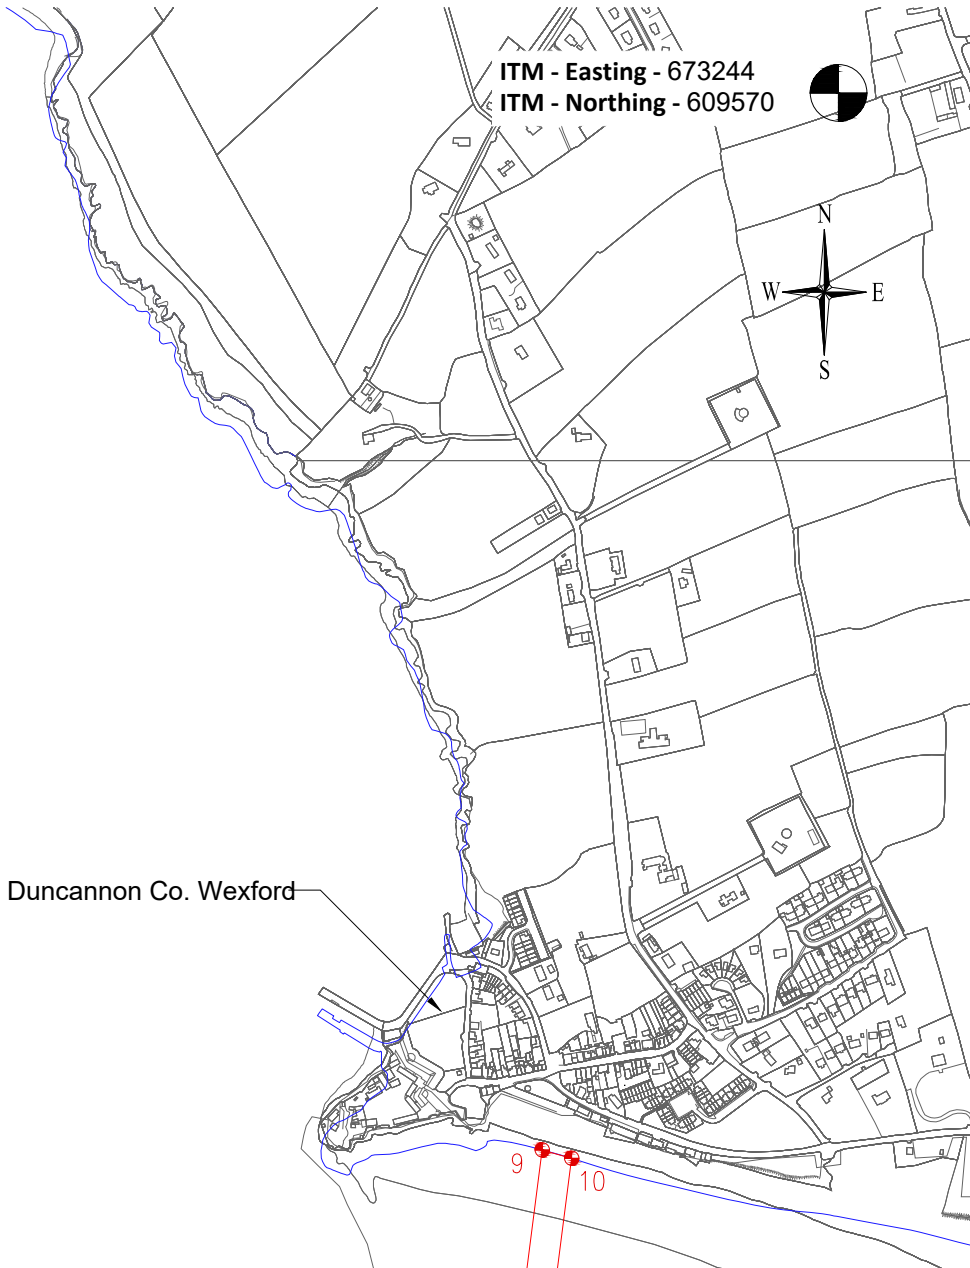

ITM - Easting - 673244  
ITM - Northing - 609570

GENERAL NOTES

- Notes:
- THIS DRAWING IS TO BE READ WITH ALL OTHER AYESA DRAWINGS, SPECIFICATIONS AND ANY OTHER RELEVANT INFORMATION.
  - ALL DIMENSIONS ARE IN METRES UNLESS NOTED OTHERWISE.
  - ONLY WRITTEN DIMENSIONS SHALL BE USED. NO DIMENSIONS SHALL BE SCALED FROM THE DRAWINGS.
  - ALL COORDINATES ARE IN METRES AND ARE TO IRISH TRANSVERSE MERCATOR GRID CO-ORDINATES.
  - ALL DRAWINGS ARE THE PROPERTY OF AYESA.

LEGEND:

- AREA A (14.7 Ha)
- HWM

© Ordnance Survey Ireland/Government of Ireland  
Copyright Permit No. CYAL50322977

01	09/25	MAC APPLICATION			
00	04/24	MAC PRE-APPLICATION			
Rev	Date	Description	By	Chk	App



CLIENT  
OPENEIR  
(UNDER THE NATIONAL FIBRE  
BROADBAND NETWORK)

PROJECT  
EIR CABLE ROUTE

DRAWING TITLE  
MAC MAP 1

STATUS		MAC APPLICATION			SUITABILITY
Date: 07.06.24		Scale: 1:10,000	Drawn:TJOC	Chk: DOB	App: SG
Project No: CM1327		Drg. No: CM1327-MA-DWG-0001			Rev: 01