


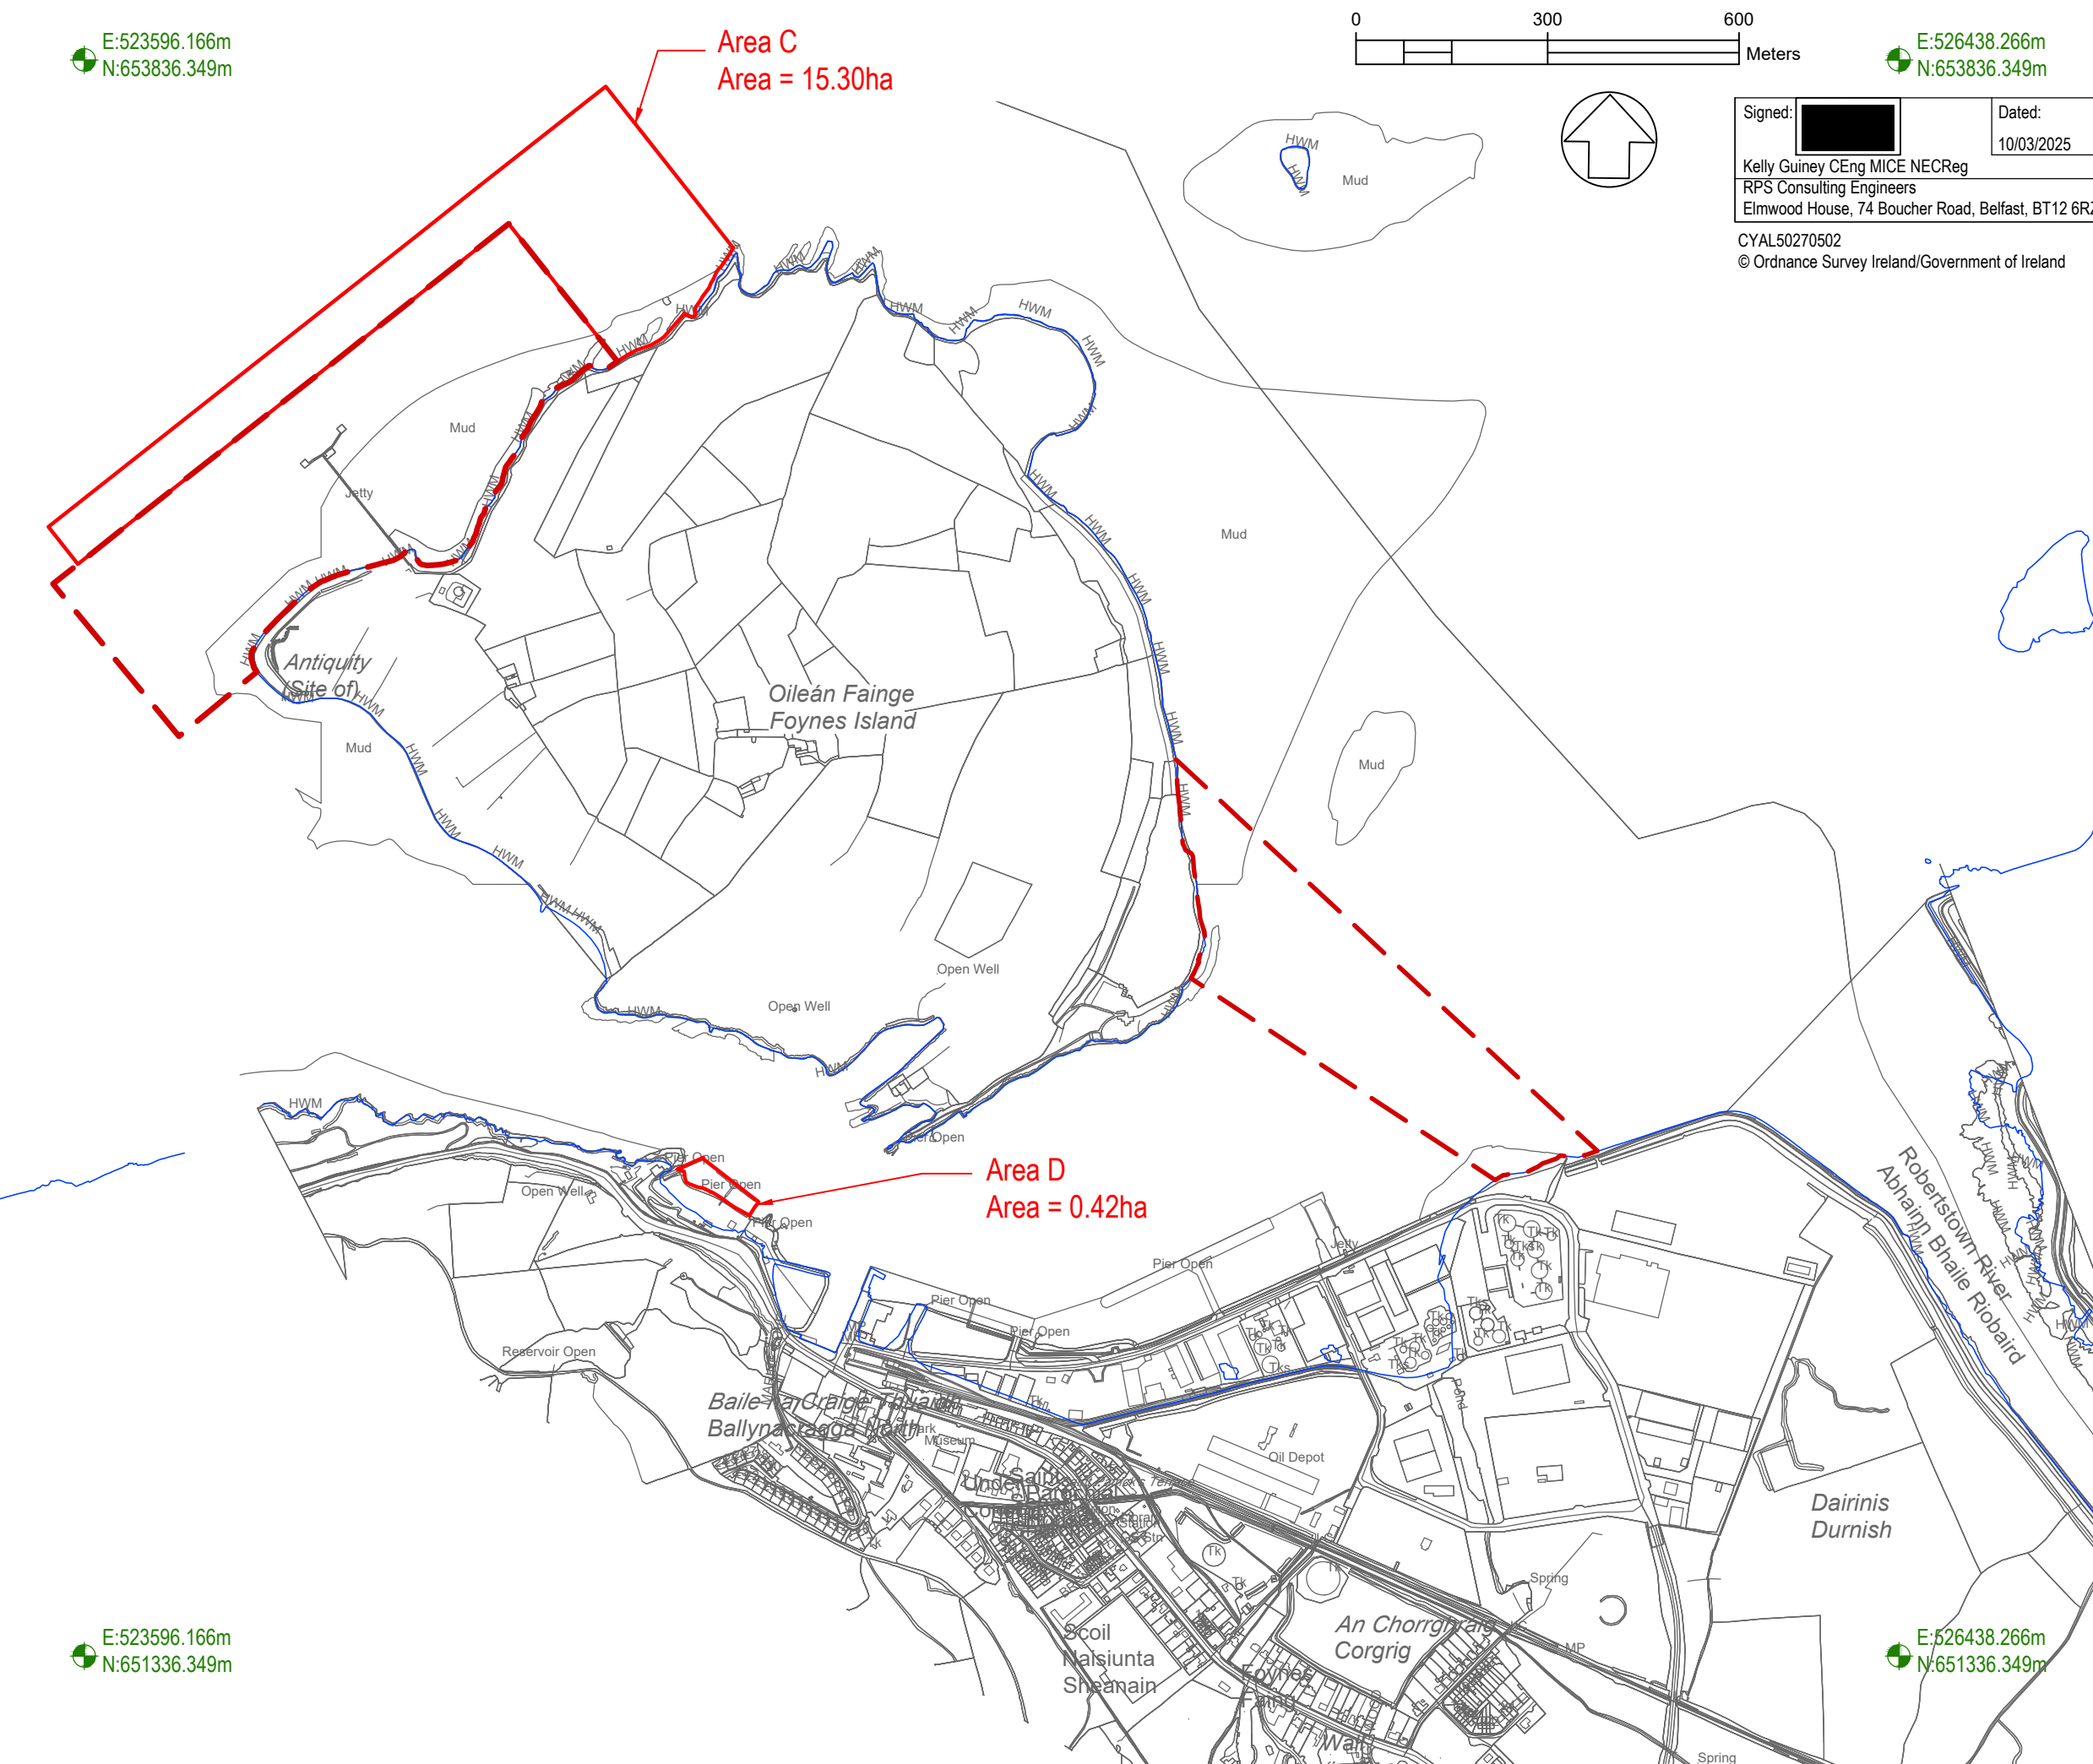

0300600

Meters

Signed:

Dated:

10/03/2025

Kelly Guiney CEng MICE NECReg

RPS Consulting Engineers

Elmwood House, 74 Boucher Road, Belfast, BT12 6RZ

CYAL50270502

© Ordnance Survey Ireland/Government of Ireland

- NOTES
1.

Verifying Dimensions.
The contractor shall verify dimensions against such other drawings or site conditions as pertain to this part of the work.
2.

Existing Services.
Any information concerning the location of existing services indicated on this drawing is intended for general guidance only. It shall be the responsibility of the contractor to determine and verify the exact horizontal and vertical alignment of all cables, pipes, etc. (both underground and overhead) before work commences.
3.

Issue of Drawings.
Hard copies, dwf and pdf will form a controlled issue of the drawing. All other formats (dwg, dxf etc.) are deemed to be an uncontrolled issue and any work carried out based on these files is at the recipients own risk. RPS will not accept any responsibility for any errors arising from the use of these files, either by human error by the recipient, listing of un-dimensioned measurements, compatibility issues with the recipient's software, and any errors arising when these files are used to aid the recipients drawing production, or setting out on site.
4.

Datum.

HWM

Maritime Area

Area Currently Consented.
Maritime Usage Licence
LIC230014

Map Series | Map Sheets

1:2,500 | 4795-D

1:2,500 | 4795-B

1:2,500 | 4858-B

1:2,500 | 4794-D

1:2,500 | 4795-C

1:2,500 | 4858-A

1:2,500 | 4795-A

1:5,000 | 4794

1:5,000 | 4795

C04	Areas Revised Issue for Statutory Approval	B.M.	09/06/2025
C03	Areas Revised Issue for Statutory Approval	B.M.	04/06/2025
C02	Areas renamed Issue for Statutory Approval	B.M.	27/05/2025
C01	Issue for Approval	M.H.	27/05/2025
rev	amendments	check	date

rps

Elmwood House
74 Boucher Road
Belfast
BT12 6RZ

T

+44 (0) 28 90 667914

F

+44 (0) 28 90 668286

W

www.rpsgroup.com/ireland

E

ireland@rpsgroup.com

Client		
Shannon Foynes Port Company		
Project		
Foynes Island Deepwater Development - Marine SI		
Title		
Proposed MUL Map		
Project Number	Sheet Size	Drawing Scale
IBM0845	A3	1:5000
Drawing Number		
M0845-RPS-FS-XX-DR-C-0200		
Drawn By	Status	Revision
M.H.	A1	C04
Checked By	Approved By	Date
S.A.H.	S.A.H.	22/02/2023