


E:523547.331m
N:653840.390m

Signed: 
Kelly Guiney CEng MICE NEReg
RPS Consulting Engineers
Elmwood House, 74 Boucher Road, Belfast, BT12 6RZ
CYAL50270502
© Ordnance Survey Ireland/Government of Ireland

Map Series | Map Sheets
1:2,500 | 4795-D
1:2,500 | 4795-B
1:2,500 | 4858-B
1:2,500 | 4794-D
1:2,500 | 4795-C
1:2,500 | 4858-A
1:2,500 | 4795-A
1:5,000 | 4794
1:5,000 | 4795

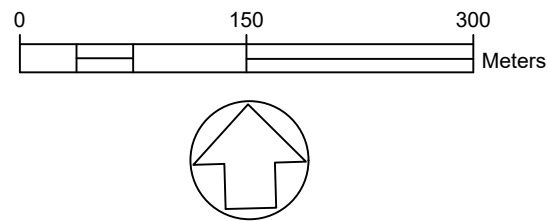

Area C
Area = 15.30ha

E:525026.553m
N:653840.390m

NOTES

- Verifying Dimensions.
The contractor shall verify dimensions against such other drawings or site conditions as pertain to this part of the work.
- Existing Services.
Any information concerning the location of existing services indicated on this drawing is intended for general guidance only. It shall be the responsibility of the contractor to determine and verify the exact horizontal and vertical alignment of all cables, pipes, etc. (both underground and overhead) before work commences.
- Issue of Drawings.
Hard copies, dwf and pdf will form a controlled issue of the drawing. All other formats (dwg, dxf etc.) are deemed to be an uncontrolled issue and any work carried out based on these files is at the recipient's own risk. RPS will not accept any responsibility for any errors arising from the use of these files, either by human error by the recipient, listing of un-dimensioned measurements, compatibility issues with the recipient's software, and any errors arising when these files are used to aid the recipient's drawing production, or setting out on site.
- Datum.



Map Reference
Coordinates to ITM

HWM

Maritime Area



Grab Sample



Vibrocore



Area for Geophysical Survey



Borehole

C09	Areas revised Issue for Statutory Approval	B.M.	03/07/2025
C08	Areas revised Issue for Statutory Approval	B.M.	09/06/2025
C07	Areas revised Issue for Statutory Approval	B.M.	04/06/2025
C06	Areas renamed Issue for Statutory Approval	B.M.	27/05/2025
C05	Amendment to MUL Application	B.M.	01/04/2025
rev	amendments	check	date

rps Elmwood House T +44 (0) 28 90 667914
74 Boucher Road F +44 (0) 28 90 668286
Belfast W www.rpsgroup.com/ireland
BT12 6RZ E ireland@rpsgroup.com

Client

Shannon Foynes Port Company

Project

Foynes Island Deepwater
Development - Marine SI

Title

Site Layout Map 1 of 2
Site Investigation

Project Number	Sheet Size	Drawing Scale
IBM0845	A3	1:5000


Drawing Number
M0845-RPS-FS-XX-DR-C-0201

Drawn By M.H.	Status A1	Revision C08
------------------	--------------	-----------------

Checked By S.A.H.	Approved By S.A.H.	Date 22/02/2023
----------------------	-----------------------	--------------------

E:523547.331m
N:652581.399m

E:525026.553m
N:652581.399m

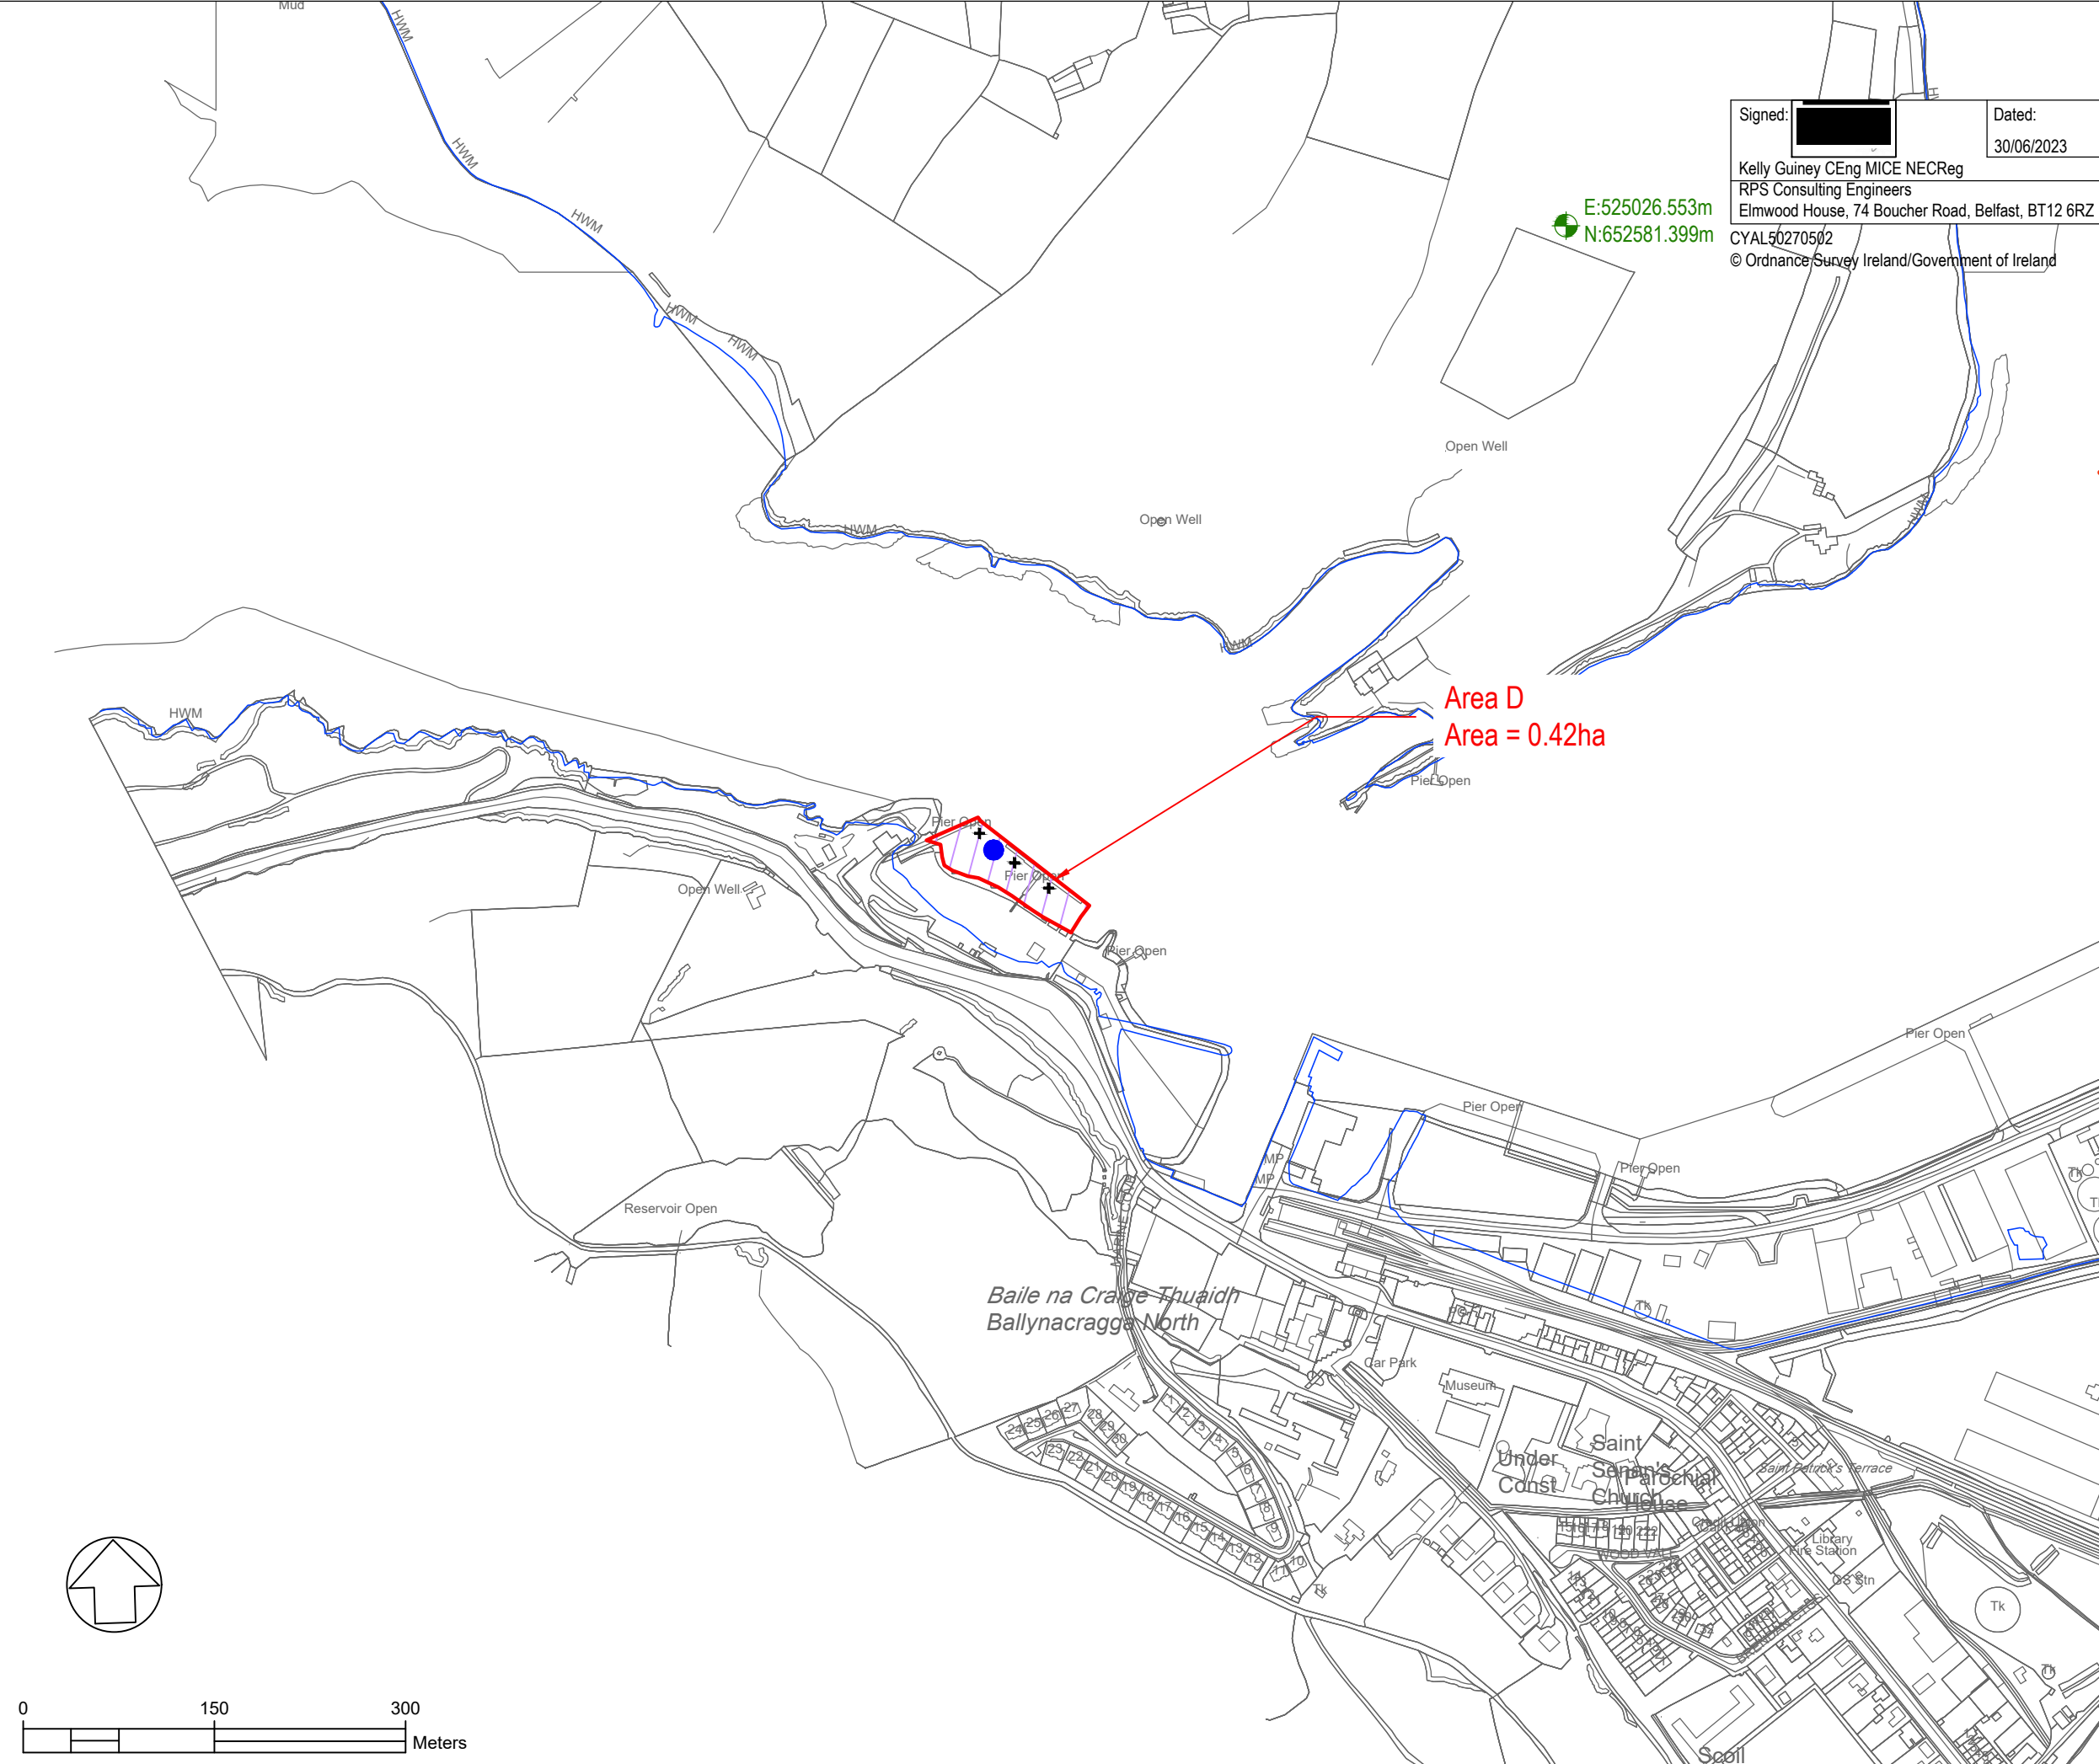

Signed: 

Dated: 30/06/2023

Kelly Guiney CEng MICE NECReg

RPS Consulting Engineers

Elmwood House, 74 Boucher Road, Belfast, BT12 6RZ

CYAL50270502

© Ordnance Survey Ireland/Government of Ireland

- NOTES
1.

Verifying Dimensions.
The contractor shall verify dimensions against such other drawings or site conditions as pertain to this part of the work.
2.

Existing Services.
Any information concerning the location of existing services indicated on this drawing is intended for general guidance only. It shall be the responsibility of the contractor to determine and verify the exact horizontal and vertical alignment of all cables, pipes, etc. (both underground and overhead) before work commences.
3.

Issue of Drawings.
Hard copies, dwf and pdf will form a controlled issue of the drawing. All other formats (dwg, dxf etc.) are deemed to be an uncontrolled issue and any work carried out based on these files is at the recipients own risk. RPS will not accept any responsibility for any errors arising from the use of these files, either by human error by the recipient, listing of un-dimensioned measurements, compatibility issues with the recipient's software, and any errors arising when these files are used to aid the recipients drawing production, or setting out on site.
4.

Datum.



Map Reference Coordinates to ITM



HWM



Maritime Area



Grab Sample



Area for Geophysical Survey



Borehole

Map Series | Map Sheets

1:2,500 | 4795-D

1:2,500 | 4795-B

1:2,500 | 4858-B

1:2,500 | 4794-D

1:2,500 | 4795-C

1:2,500 | 4858-A

1:2,500 | 4795-A

1:5,000 | 4794

1:5,000 | 4795

C07	Areas revised Issue for Statutory Approval	B.M.	09/06/2025
C06	Areas revised Issue for Statutory Approval	B.M.	04/06/2025
C05	Areas renamed Issue for Statutory Approval	B.M.	27/05/2025
C04	Format updated	M.H.	01/11/2023
rev	amendments	check	date



Elmwood House
74 Boucher Road
Belfast
BT12 6RZ

T +44 (0) 28 90 667914
F +44 (0) 28 90 668286
W www.rpsgroup.com/ireland
E ireland@rpsgroup.com

Client		
Shannon Foynes Port Company		
Project		
Foynes Island Deepwater Development - Marine SI		
Title		
Site Layout Map 2 of 2 Site Investigation		
Project Number	Sheet Size	Drawing Scale
IBM0845	A3	1:5000
Drawing Number		
M0845-RPS-FS-XX-DR-C-0202		
Drawn By	Status	Revision
M.H.	A1	C06
Checked By	Approved By	Date
S.A.H.	S.A.H.	22/02/2023

E:523596.166m
N:653836.349m

E:526438.266m
N:653836.349m

Signed: [Redacted]
Dated: 30/06/2023
Kelly Guiney CEng MICE NECReg
RPS Consulting Engineers
Elmwood House, 74 Boucher Road, Belfast, BT12 6RZ
CYAL50270502
© Ordnance Survey Ireland/Government of Ireland

NOTES

- Verifying Dimensions.
The contractor shall verify dimensions against such other drawings or site conditions as pertain to this part of the work.
- Existing Services.
Any information concerning the location of existing services indicated on this drawing is intended for general guidance only. It shall be the responsibility of the contractor to determine and verify the exact horizontal and vertical alignment of all cables, pipes, etc. (both underground and overhead) before work commences.
- Issue of Drawings.
Hard copies, dwf and pdf will form a controlled issue of the drawing. All other formats (dwg, dxf etc.) are deemed to be an uncontrolled issue and any work carried out based on these files is at the recipients own risk. RPS will not accept any responsibility for any errors arising from the use of these files, either by human error by the recipient, listing of un-dimensioned measurements, compatibility issues with the recipient's software, and any errors arising when these files are used to aid the recipients drawing production, or setting out on site.
- Datum.



— HWM
— Existing Maritime Areas

Map Series | Map Sheets
1:2,500 | 4795-D
1:2,500 | 4795-B
1:2,500 | 4858-B
1:2,500 | 4794-D
1:2,500 | 4795-C
1:2,500 | 4858-A
1:2,500 | 4795-A
1:5,000 | 4794
1:5,000 | 4795



C02	HWM updated to CBS HWM. Title amended. Issue for Approval	M.H.	13/03/2023
C01	Issue for Approval	M.H.	08/03/2023
rev	amendments	check	date

rps Elmwood House T +44 (0) 28 90 667914
74 Boucher Road F +44 (0) 28 90 668286
Belfast W www.rpsgroup.com/ireland
BT12 6RZ E ireland@rpsgroup.com

Client Shannon Foynes Port Company		
Project Foynes Island Deepwater Development - Marine SI		
Title Existing Foreshore Licences		
Project Number IBM0845	Sheet Size A3	Drawing Scale 1:5000
Drawing Number M0845-RPS-FS-XX-DR-C-0203		
Drawn By M.H.	Status A3	Revision C02
Checked By S.A.H.	Approved By S.A.H.	Date 22/02/2023

	ITM		ETRS89	
Ref	Easting	Northing	Lat	Long
1	524214.5	653638.4	+52° 37' 43.23"	-9° 7' 10.04"
2	524412.6	653794.9	+52° 37' 48.39"	-9° 6' 59.64"
3	524612.5	653541.8	+52° 37' 40.31"	-9° 6' 48.80"
4	524553	653436.1	+52° 37' 36.86"	-9° 6' 51.88"
5	524431.1	653364.1	+52° 37' 34.47"	-9° 6' 58.30"
6	533573.9	653062.2	+52° 42' 52.52"	-8° 58' 59.26"
7	523539.9	635106.2	+52° 27' 43.36"	-9° 7' 30.55"
Area C				

	ITM		ETRS89	
Ref	Easting	Northing	Lat	Long
8	524565	652116.9	+52° 36' 54.19"	-9° 6' 50.16"
9	524652.4	652047.8	+52° 36' 51.99"	-9° 6' 45.46"
10	524637.4	652026.6	+52° 36' 51.30"	-9° 6' 46.24"
11	524582.4	652061.2	+52° 36' 52.39"	-9° 6' 49.19"
12	524524.6	652098.8	+52° 36' 53.58"	-9° 6' 52.29"
Area D				

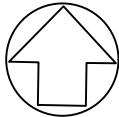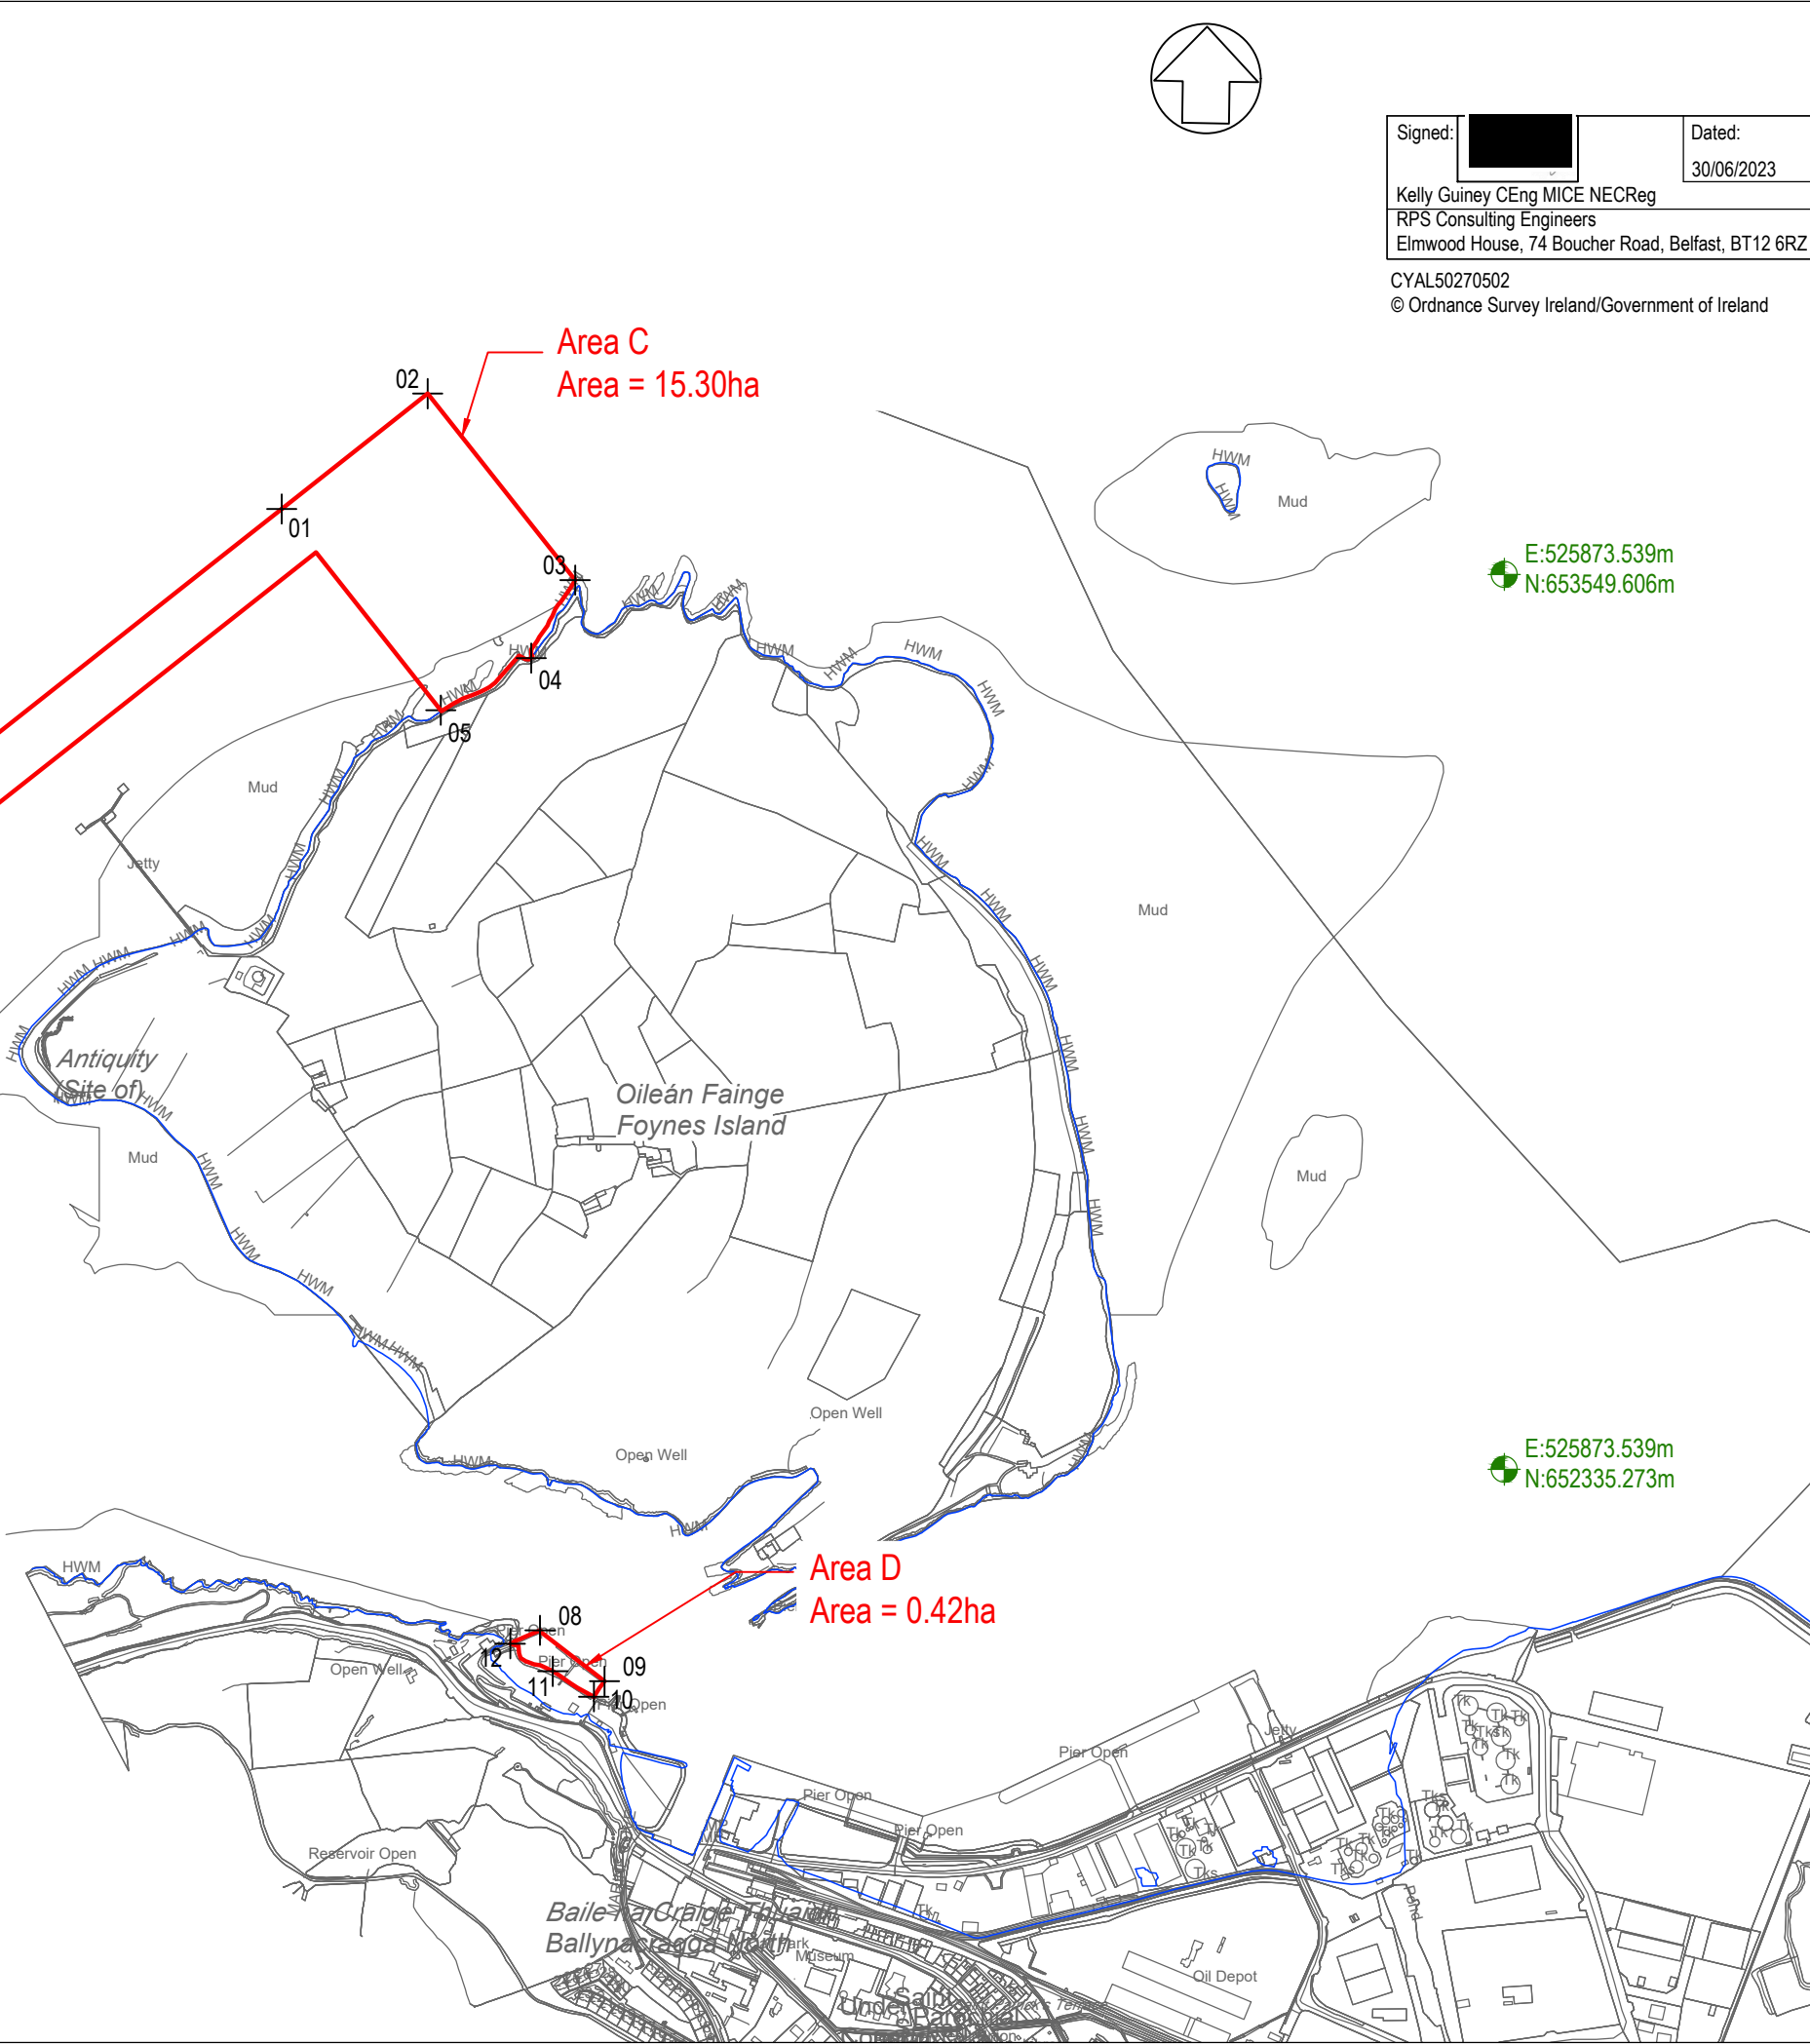

Signed: [Signature] Dated: 30/06/2023
Kelly Guiney CEng MICE NECReg
RPS Consulting Engineers
Elmwood House, 74 Boucher Road, Belfast, BT12 6RZ
CYAL50270502
© Ordnance Survey Ireland/Government of Ireland

NOTES			
1.	Verifying Dimensions.	The contractor shall verify dimensions against such other drawings or site conditions as pertain to this part of the work.	
2.	Existing Services.	Any information concerning the location of existing services indicated on this drawing is intended for general guidance only. It shall be the responsibility of the contractor to determine and verify the exact horizontal and vertical alignment of all cables, pipes, etc. (both underground and overhead) before work commences.	
3.	Issue of Drawings.	Hard copies, dwf and pdf will form a controlled issue of the drawing. All other formats (dwg, dxf etc.) are deemed to be an uncontrolled issue and any work carried out based on these files is at the recipients own risk. RPS will not accept any responsibility for any errors arising from the use of these files, either by human error by the recipient, listing of un-dimensioned measurements, compatibility issues with the recipient's software, and any errors arising when these files are used to aid the recipients drawing production, or setting out on site.	
4.	Datum.		

ITM Grid Coordinate

HWM

Maritime Area

Map Series | Map Sheets

- 1:2,500 | 4795-D
- 1:2,500 | 4795-B
- 1:2,500 | 4858-B
- 1:2,500 | 4794-D
- 1:2,500 | 4795-C
- 1:2,500 | 4858-A
- 1:2,500 | 4795-A
- 1:5,000 | 4794
- 1:5,000 | 4795

C03	Areas revised Issue for Statutory Approval	B.M.	04/06/2025
C02	Areas renamed Issue for Statutory Approval	B.M.	27/05/2025
rev	amendments	check	date

rps Elmwood House T +44 (0) 28 90 667914
74 Boucher Road F +44 (0) 28 90 668286
Belfast W www.rpsgroup.com/ireland
BT12 6RZ E ireland@rpsgroup.com

Client

Shannon Foynes Port Company

Project

Foynes Island Deepwater Development - Marine SI

Title

Geographic Coordinates of Area under Application


Project Number	Sheet Size	Drawing Scale
IBM0845	A3	1:5000

Drawing Number

M0845-RPS-FS-XX-DR-C-0204

Drawn By	Status	Revision
M.H.	A1	C03

Checked By	Approved By	Date
B.M.	K.A.G.	29/03/2023

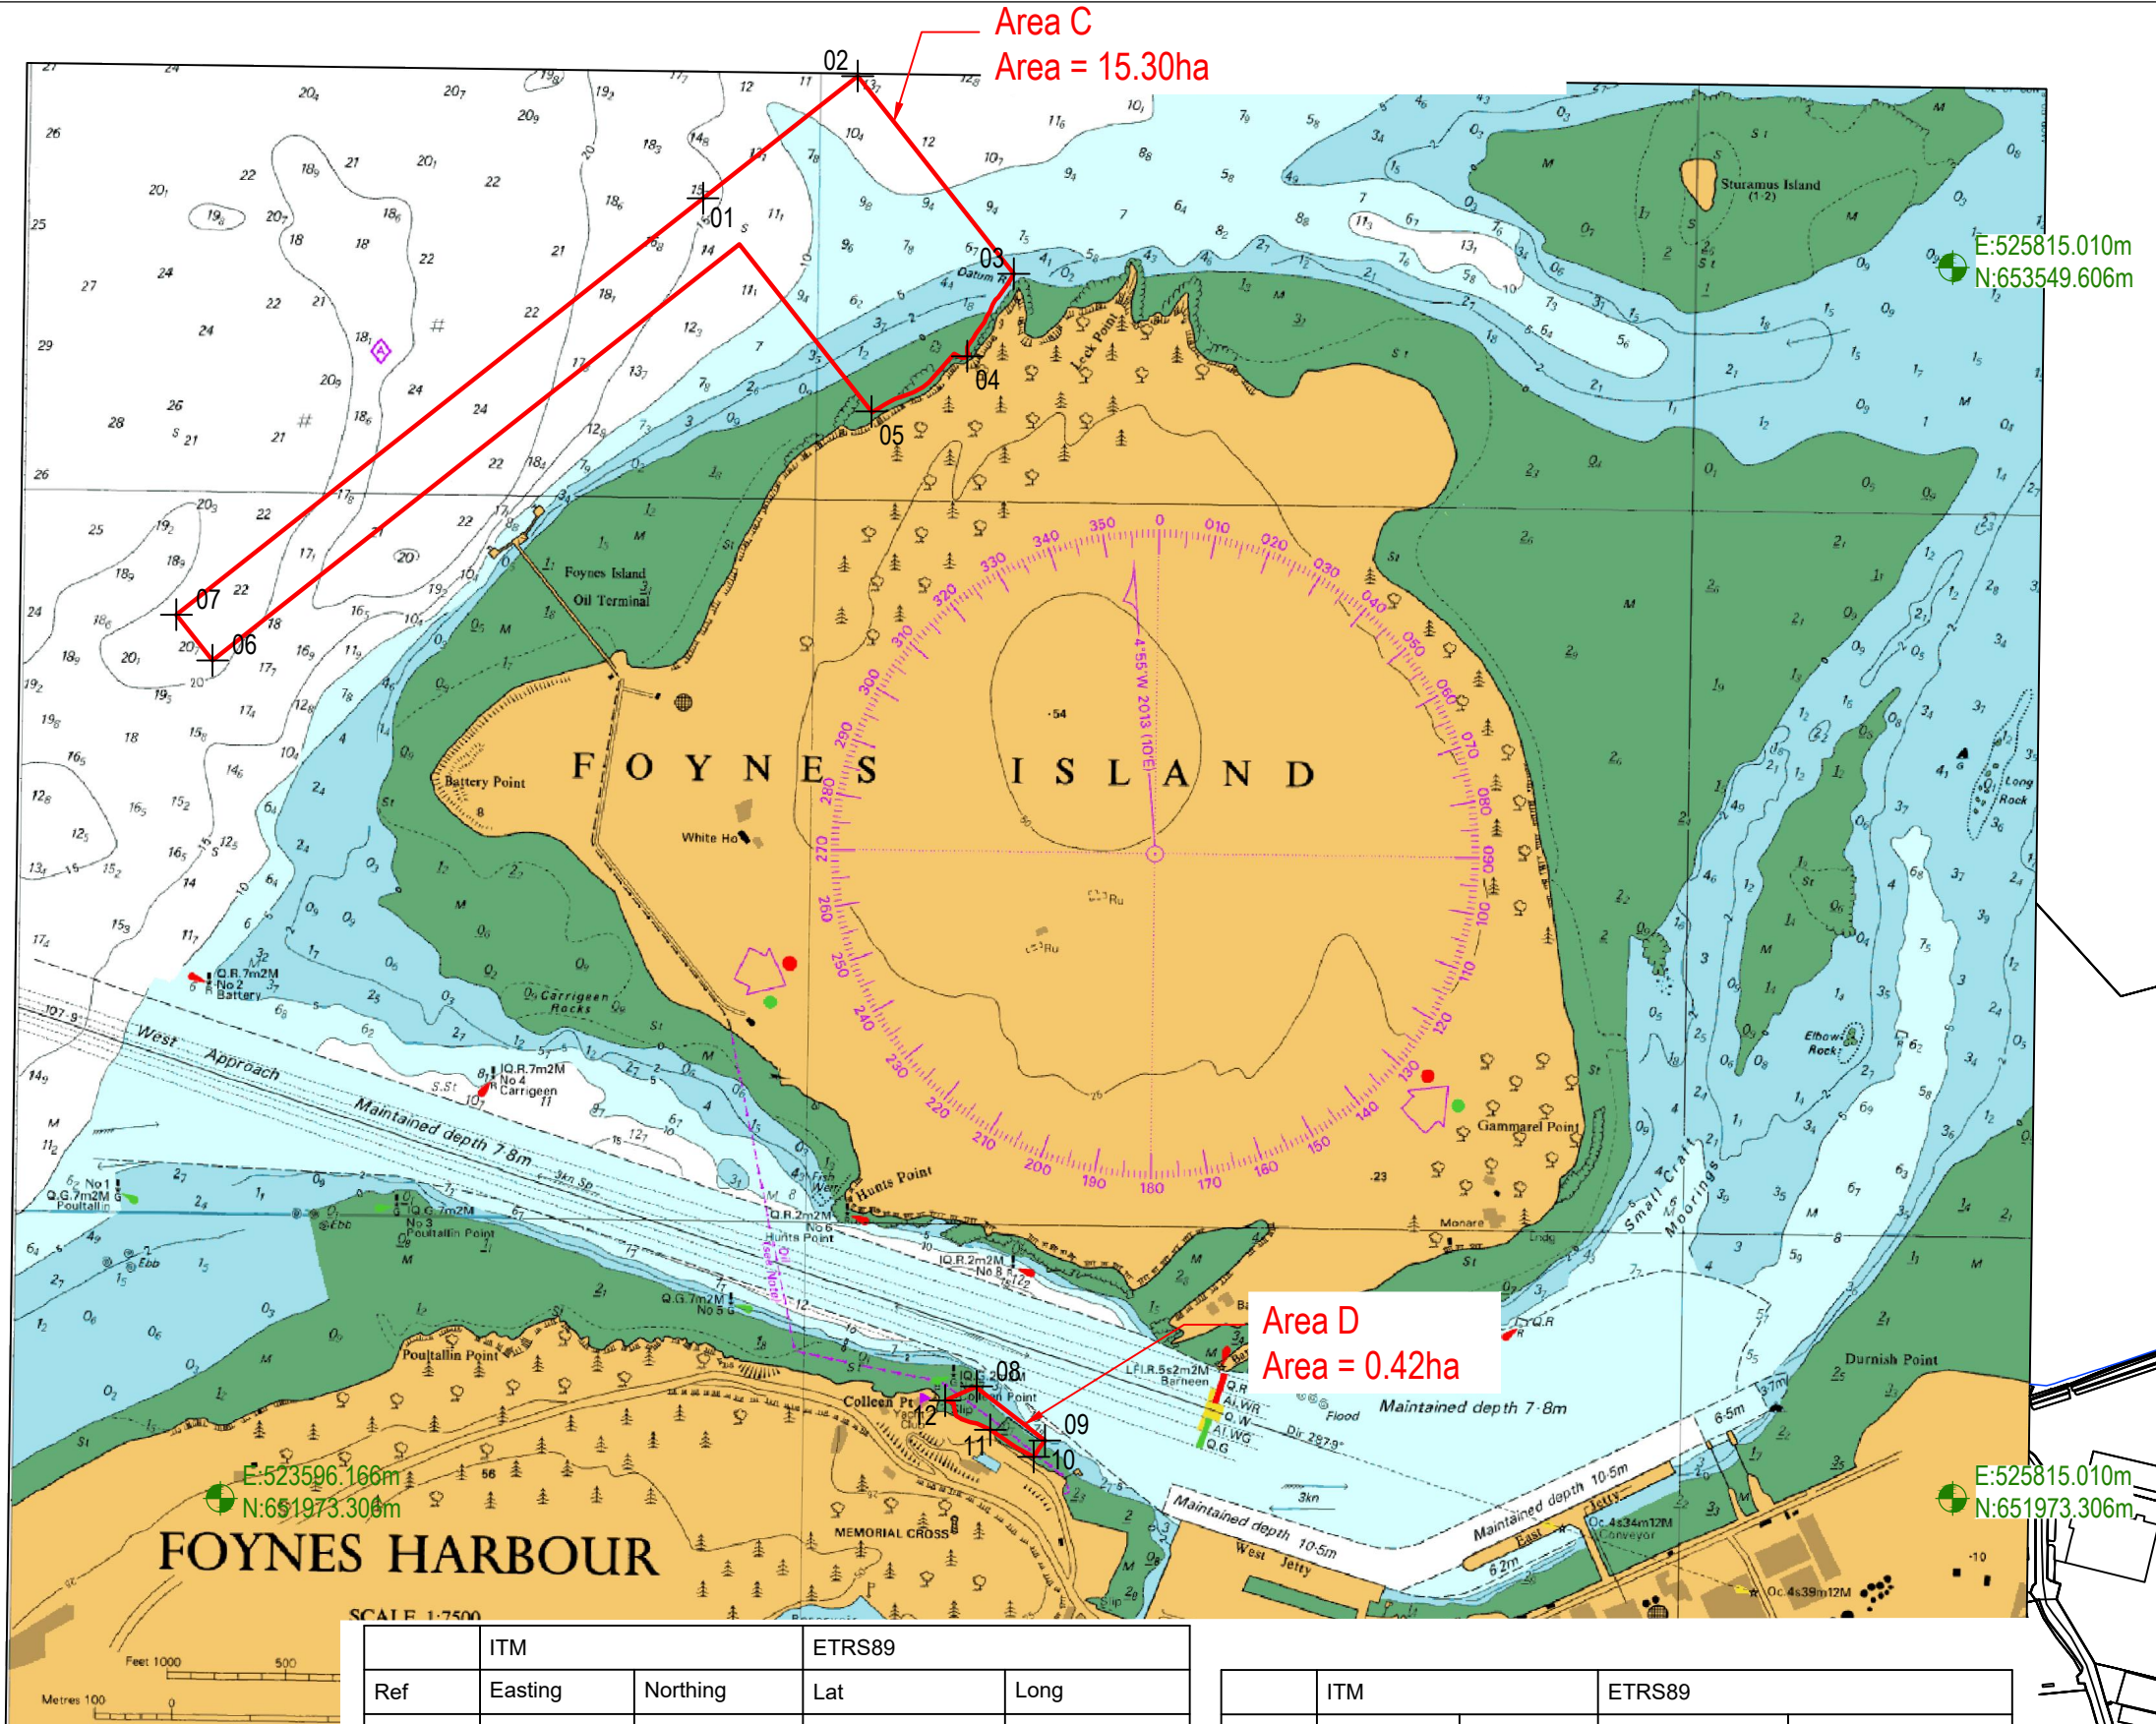

- NOTES**
- Verifying Dimensions.
The contractor shall verify dimensions against such other drawings or site conditions as pertain to this part of the work.
 - Existing Services.
Any information concerning the location of existing services indicated on this drawing is intended for general guidance only. It shall be the responsibility of the contractor to determine and verify the exact horizontal and vertical alignment of all cables, pipes, etc. (both underground and overhead) before work commences.
 - Issue of Drawings.
Hard copies, dwf and pdf will form a controlled issue of the drawing. All other formats (dwg, dxf etc.) are deemed to be an uncontrolled issue and any work carried out based on these files is at the recipients own risk. RPS will not accept any responsibility for any errors arising from the use of these files, either by human error by the recipient, listing of un-dimensioned measurements, compatibility issues with the recipient's software, and any errors arising when these files are used to aid the recipients drawing production, or setting out on site.
 - Datum.

Admiralty Chart Extract
from Chart Nr: 1549

 ITM Grid Coordinate

 Maritime Area

C02	Areas renamed Issue for Statutory Approval	B.M.	27/05/2025
rev	amendments	check	date



Elmwood House
74 Boucher Road
Belfast
BT12 6RZ

T +44 (0) 28 90 667914
F +44 (0) 28 90 668286
W www.rpsgroup.com/ireland
E ireland@rpsgroup.com

Client

Shannon Foynes Port Company

Project

Foynes Island Deepwater Development - Marine SI

Title

Admiralty Chart

Project Number	Sheet Size	Drawing Scale
IBM0845	A3	1:7500

Drawing Number

M0845-RPS-FS-XX-DR-C-0205

Drawn By	Status	Revision
M.H.	A3	C02

Checked By	Approved By	Date
S.A.H.	S.A.H.	29/03/2023

Ref	ITM		ETRS89	
	Easting	Northing	Lat	Long
1	524214.5	653638.4	+52° 37' 43.23"	-9° 7' 10.04"
2	524412.6	653794.9	+52° 37' 48.39"	-9° 6' 59.64"
3	524612.5	653541.8	+52° 37' 40.31"	-9° 6' 48.80"
4	524553	653436.1	+52° 37' 36.86"	-9° 6' 51.88"
5	524431.1	653364.1	+52° 37' 34.47"	-9° 6' 58.30"
6	533573.9	653062.2	+52° 42' 52.52"	-8° 58' 59.26"
7	523539.9	635106.2	+52° 27' 43.36"	-9° 7' 30.55"
Area C				

Ref	ITM		ETRS89	
	Easting	Northing	Lat	Long
8	524565	652116.9	+52° 36' 54.19"	-9° 6' 50.16"
9	524652.4	652047.8	+52° 36' 51.99"	-9° 6' 45.46"
10	524637.4	652026.6	+52° 36' 51.30"	-9° 6' 46.24"
11	524582.4	652061.2	+52° 36' 52.39"	-9° 6' 49.19"
12	524524.6	652098.8	+52° 36' 53.58"	-9° 6' 52.29"
Area D				