




E: 731516.43  
N: 694475.24



E: 732284.80  
N: 694475.24

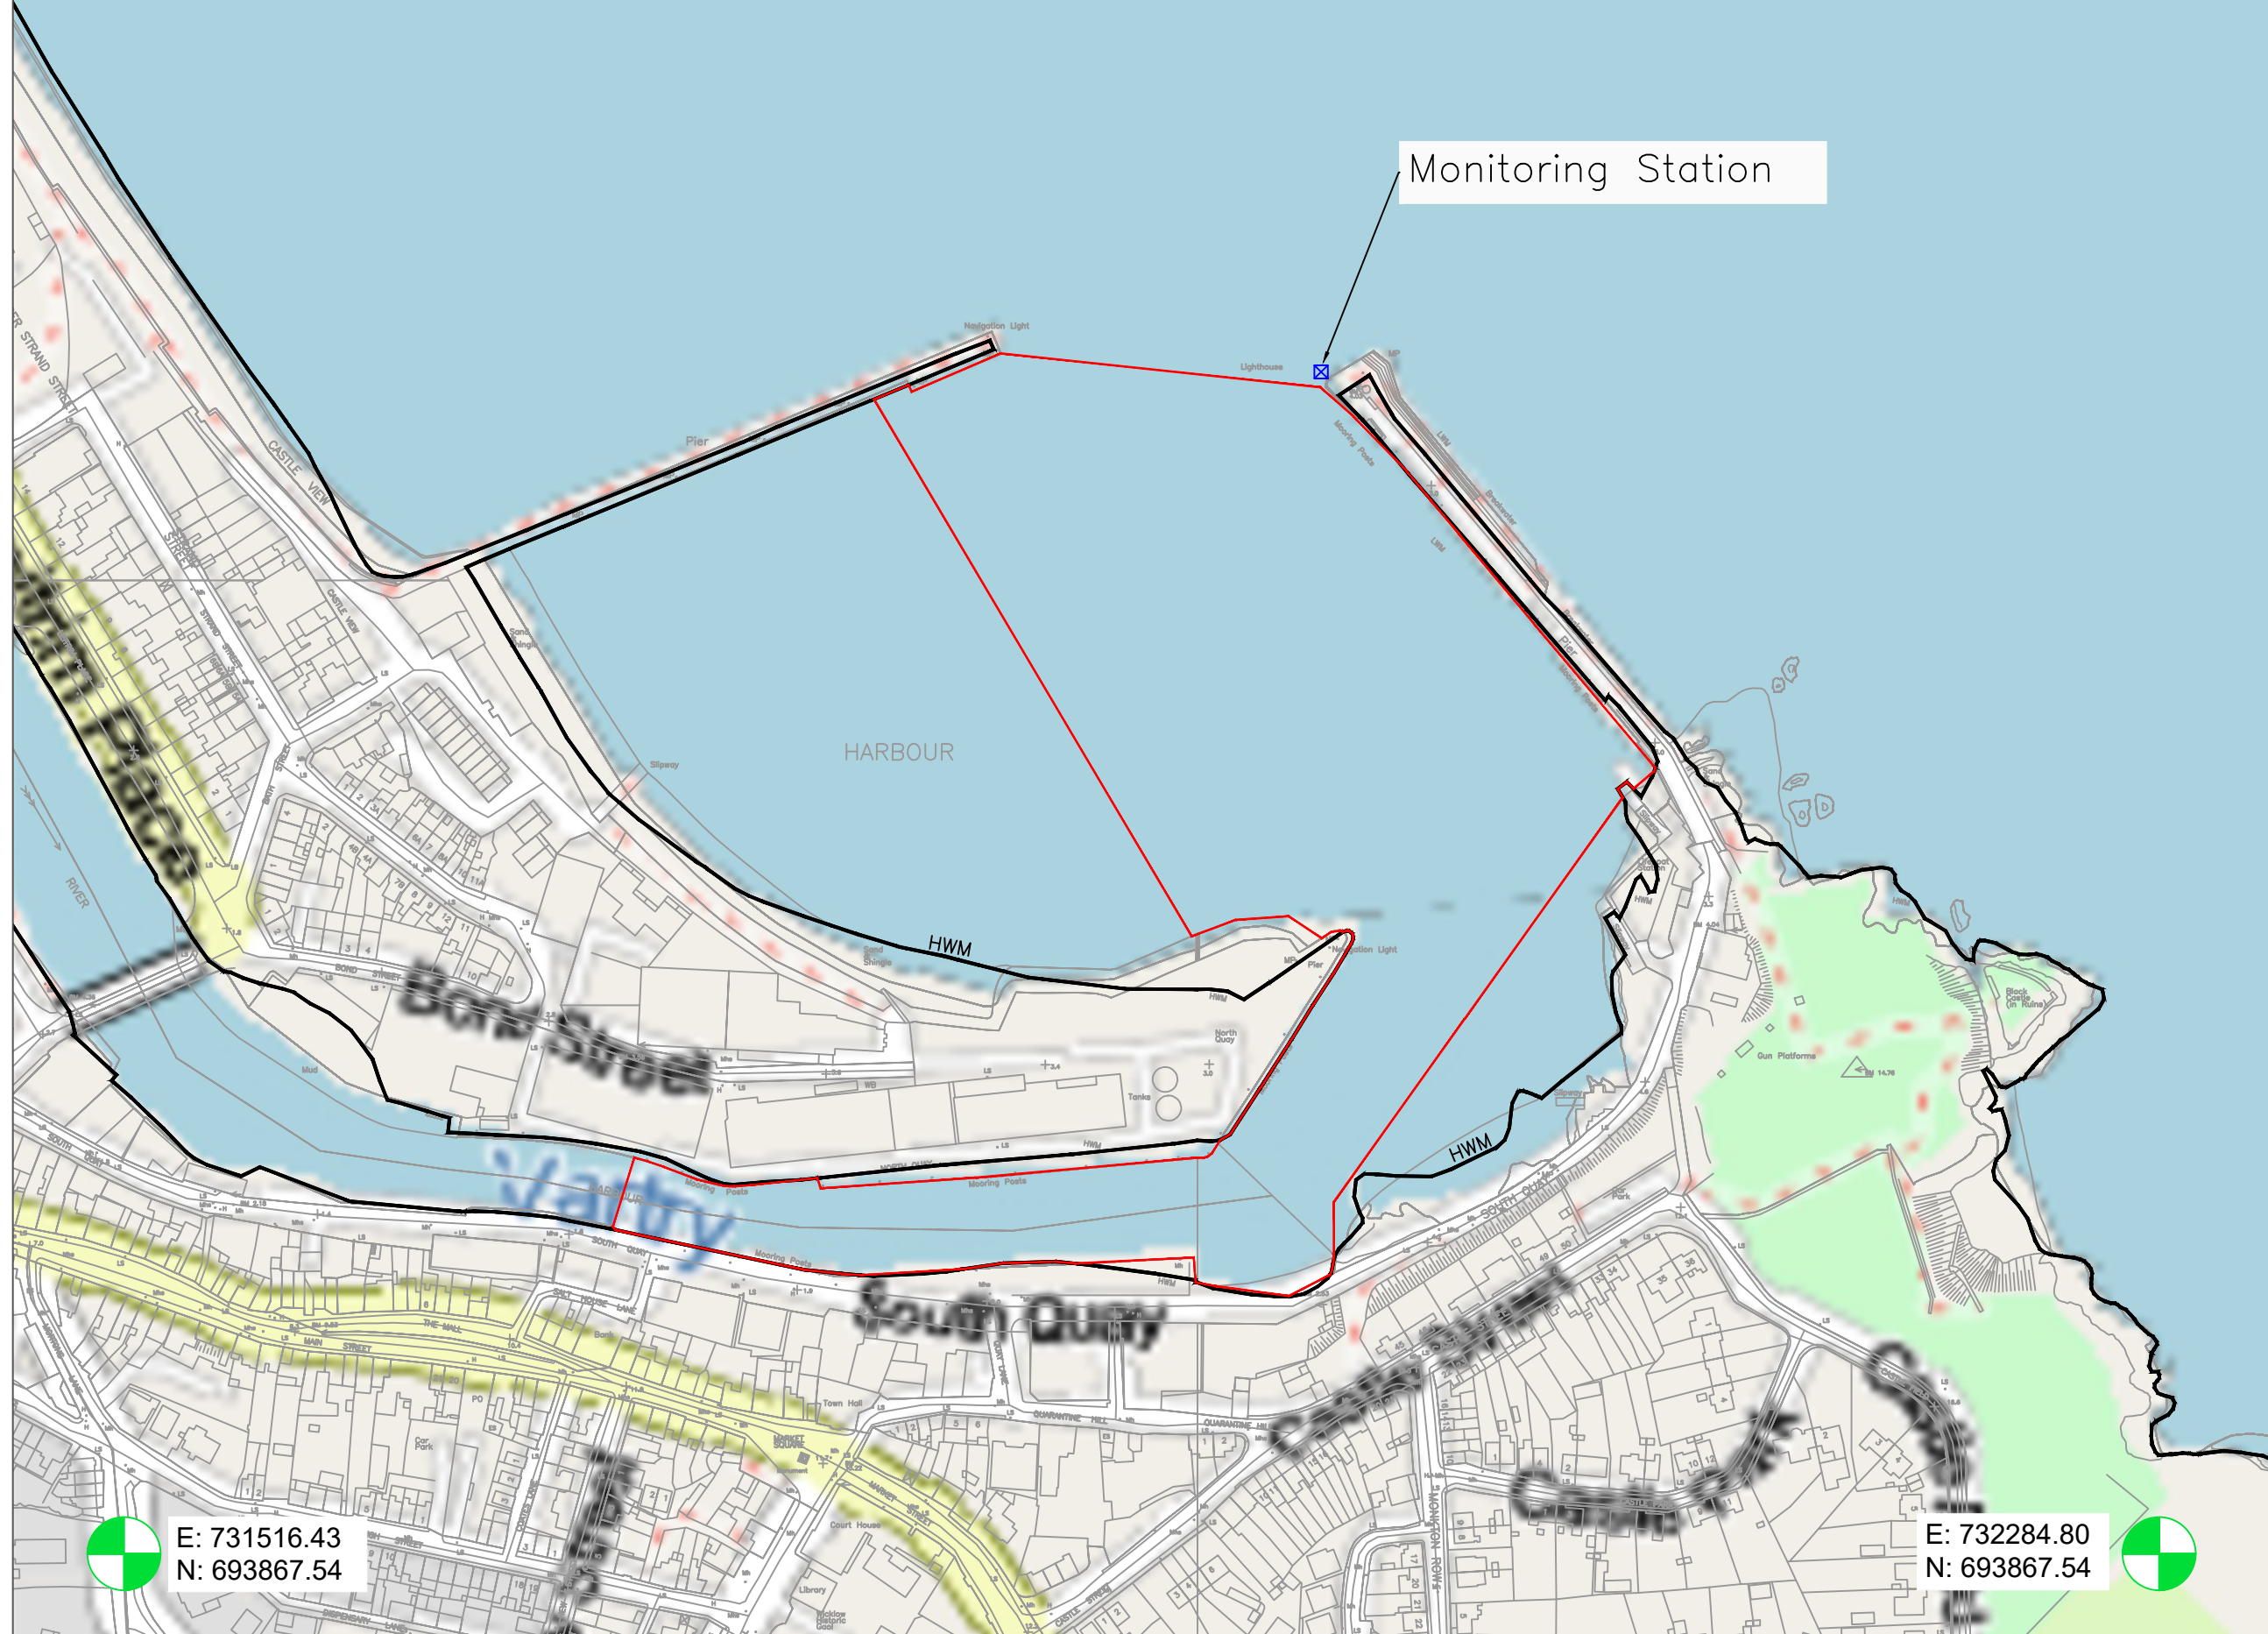

E: 731516.43  
N: 693867.54



E: 732284.80  
N: 693867.54

**Notes:**

1. DIMENSIONS ARE IN METERS UNLESS STATED OTHERWISE.
2. THIS DRAWING IS TO BE READ IN CONJUNCTION WITH ALL OTHER RELEVANT DOCUMENTS, DRAWINGS AND SPECIFICATIONS.
3. ALL COORDINATES ARE IN ITM (IRISH TRANSVERSE MERCATOR).
4. WHERE THE LICENCE AREA ADJOINS OR ABUTS THE LAND THE HIGH WATER MARK AS DEFINED BY THE CHIEF BOUNDARY SURVEYOR IS THE BOUNDARY OF THE LICENCE AREA.
5. MAP PREPARED BY:  
DR. COLM SHEEHAN  
(BENG, PHD, CENG FIEL, ACIARB)

-	-	-	-
-	-	-	-
-	-	-	-

REV:	DESCRIPTION:	BY:	DATE:
STATUS: INFORMATION			




**CLIENT:** Wicklow County Council  
County Buildings, Whitegates  
Wicklow Town, A67 FW96  
Tel: (0404) 20100

**ARCHITECT:** The Bates Partnership  
Caisleán Beag, Windsor  
Ovens, Cork  
Tel: +353 85 8759298

**SITE:** Wicklow Port  
Dredging Area

**TITLE:** Harbour WQ Monitoring Station

<b>SCALE AT A3:</b> 1:2,500	<b>DATE:</b> 01/05/2026	<b>DRAWN:</b> CS	<b>CHECKED:</b> LH
<b>PROJECT NO:</b> 651	<b>DRAWING NO:</b> MON-001	<b>REVISION:</b> -	

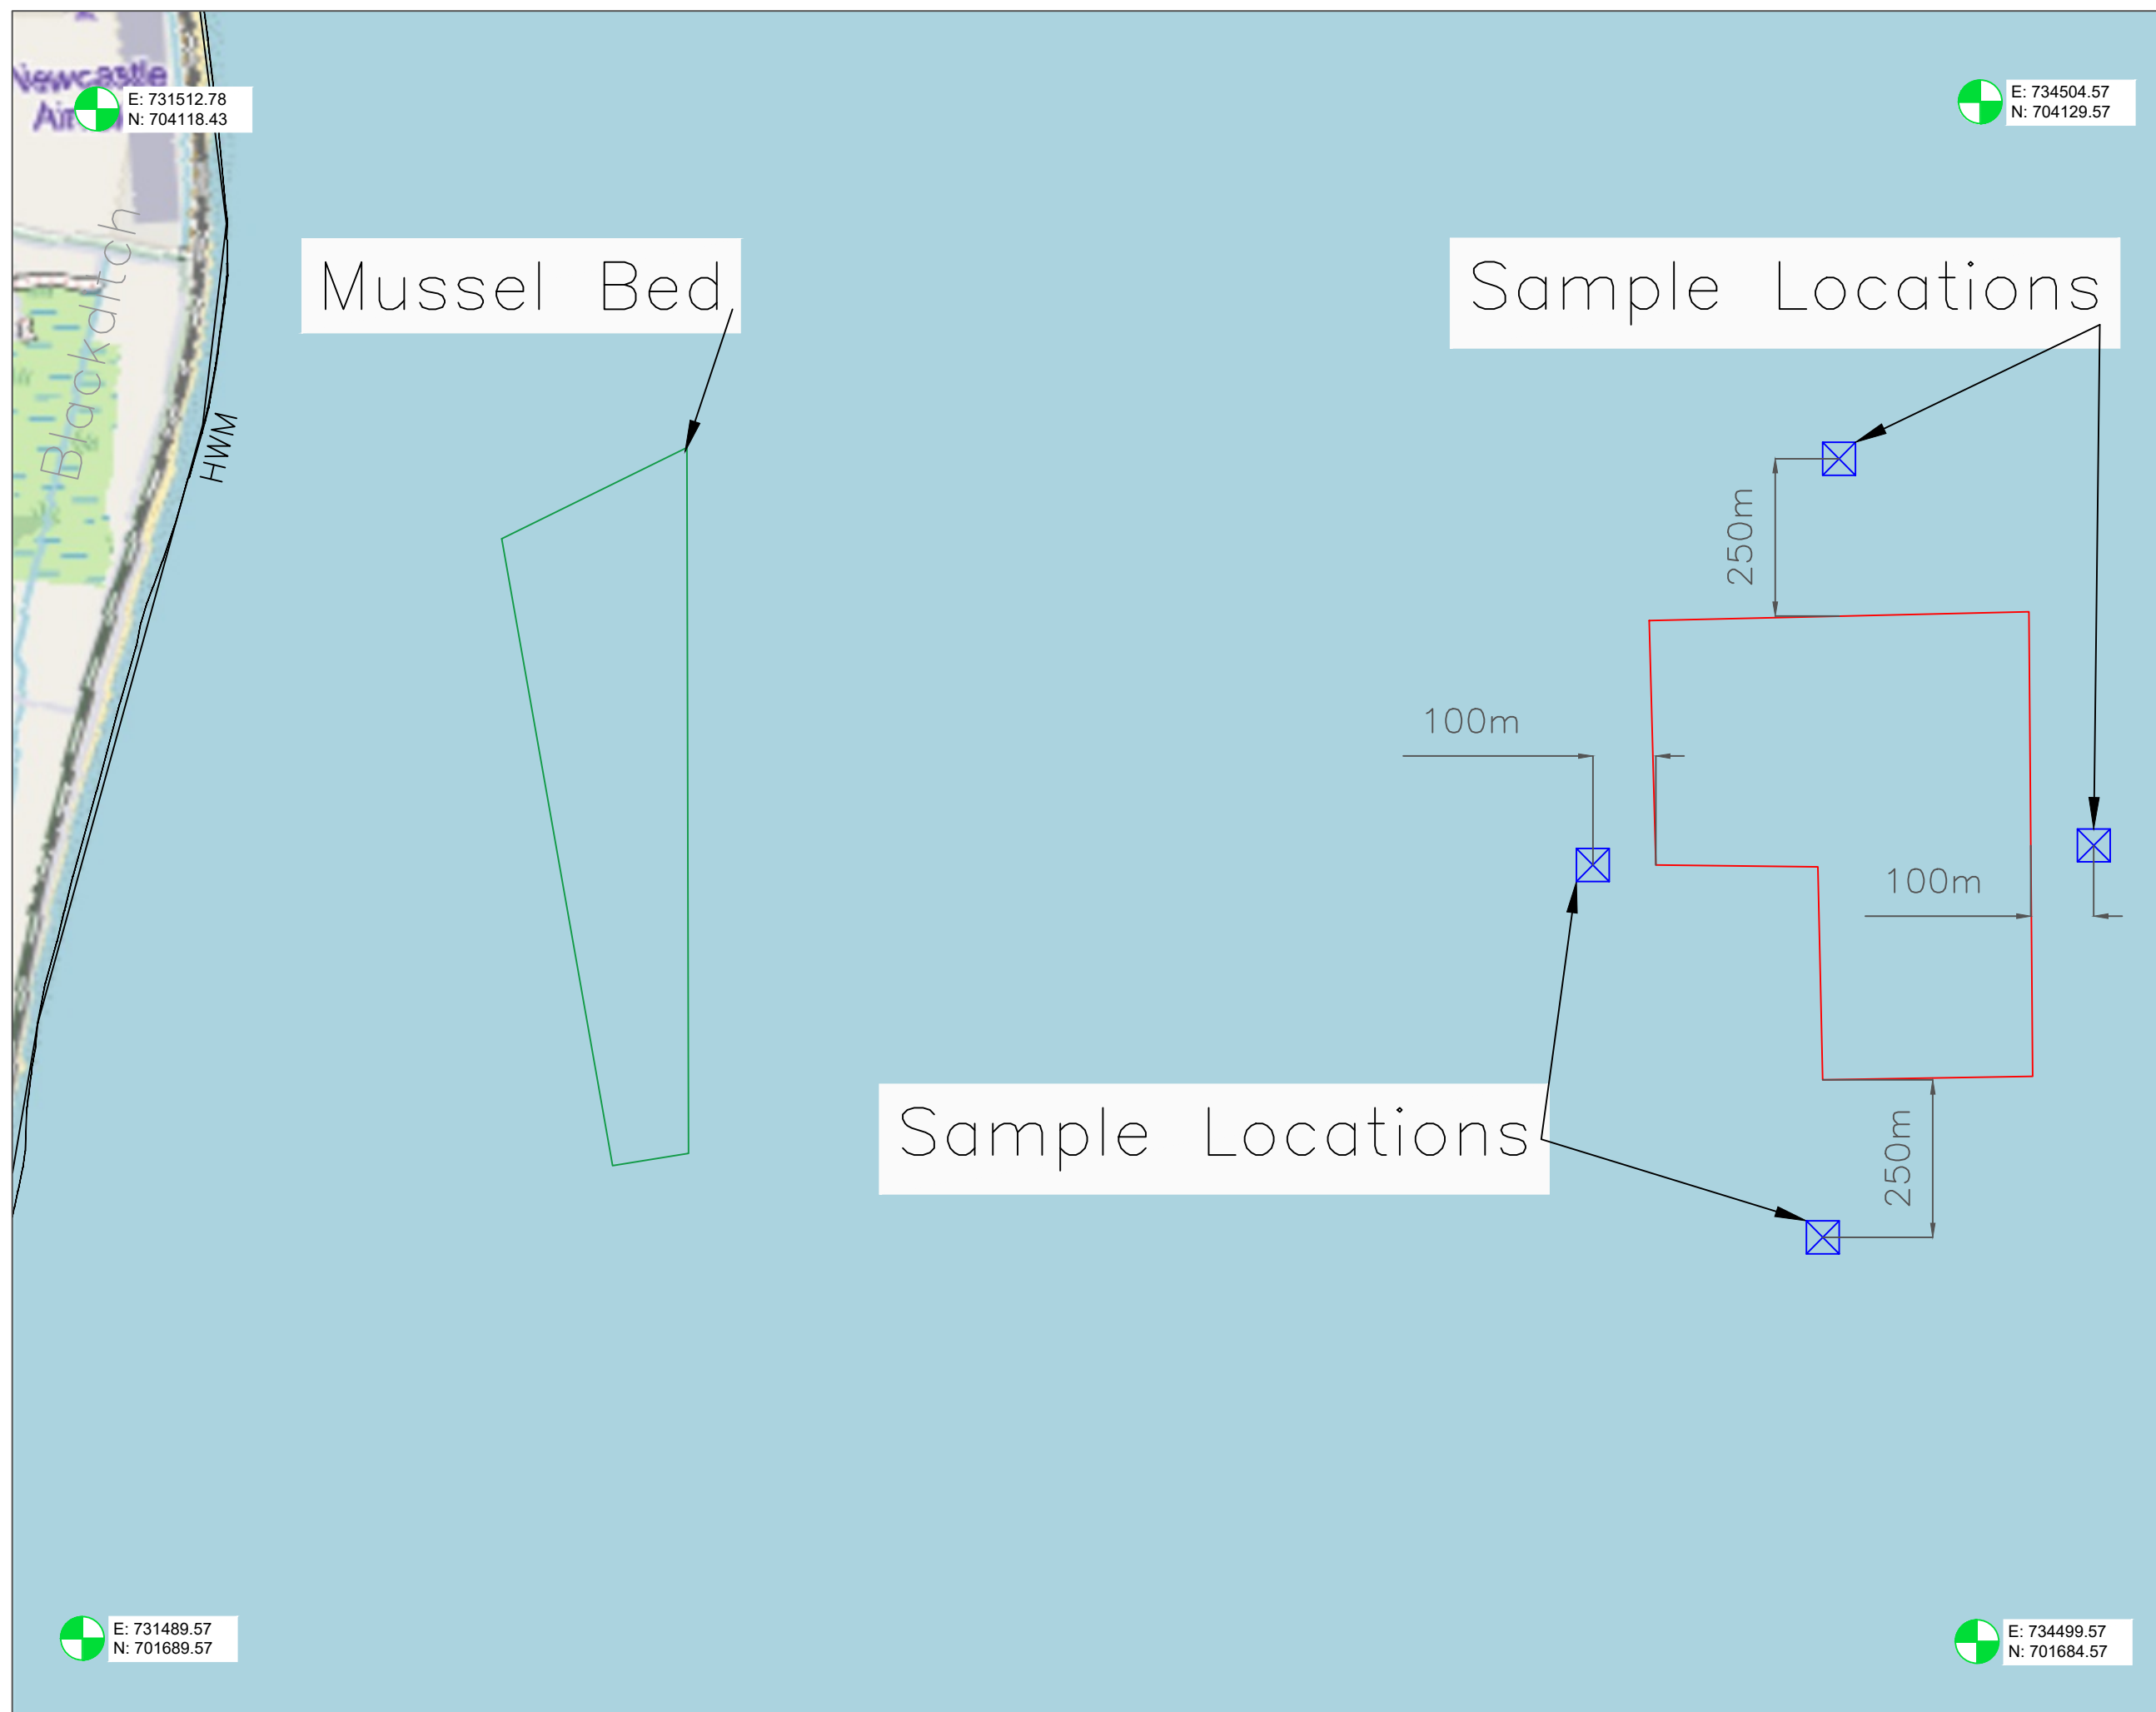

**Notes:**

1. DIMENSIONS ARE IN METERS UNLESS STATED OTHERWISE.
2. THIS DRAWING IS TO BE READ IN CONJUNCTION WITH ALL OTHER RELEVANT DOCUMENTS, DRAWINGS AND SPECIFICATIONS.
3. ALL COORDINATES ARE IN ITM (IRISH TRANSVERSE MERCATOR).
4. WHERE THE LICENCE AREA ADJOINS OR ABUTS THE LAND THE HIGH WATER MARK AS DEFINED BY THE CHIEF BOUNDARY SURVEYOR IS THE BOUNDARY OF THE LICENCE AREA.
5. MAP PREPARED BY:  
DR. COLM SHEEHAN  
(BENG, PHD, CENG FIEL, ACIARB)

-	-	-	-
-	-	-	-
-	-	-	-

REV:	DESCRIPTION:	BY:	DATE:
STATUS: INFORMATION			



**CLIENT:** Wicklow County Council  
County Buildings, Whitegates  
Wicklow Town, A67 FW96  
Tel: (0404) 20100

**ARCHITECT:** The Bates Partnership  
Caisleán Beag, Windsor  
Ovens, Cork  
Tel: +353 85 8759298

**SITE:** Wicklow Port  
Disposal Area

**TITLE:** Disposal Site Sample Locations

<b>SCALE AT A3:</b> 1:10,000	<b>DATE:</b> 01/05/2026	<b>DRAWN:</b> CS	<b>CHECKED:</b> LH
<b>PROJECT NO:</b> 651	<b>DRAWING NO:</b> MON-002	<b>REVISION:</b> -	

E: 731512.78  
N: 704118.43

E: 734504.57  
N: 704129.57

E: 731489.57  
N: 701689.57

E: 734499.57  
N: 701684.57