


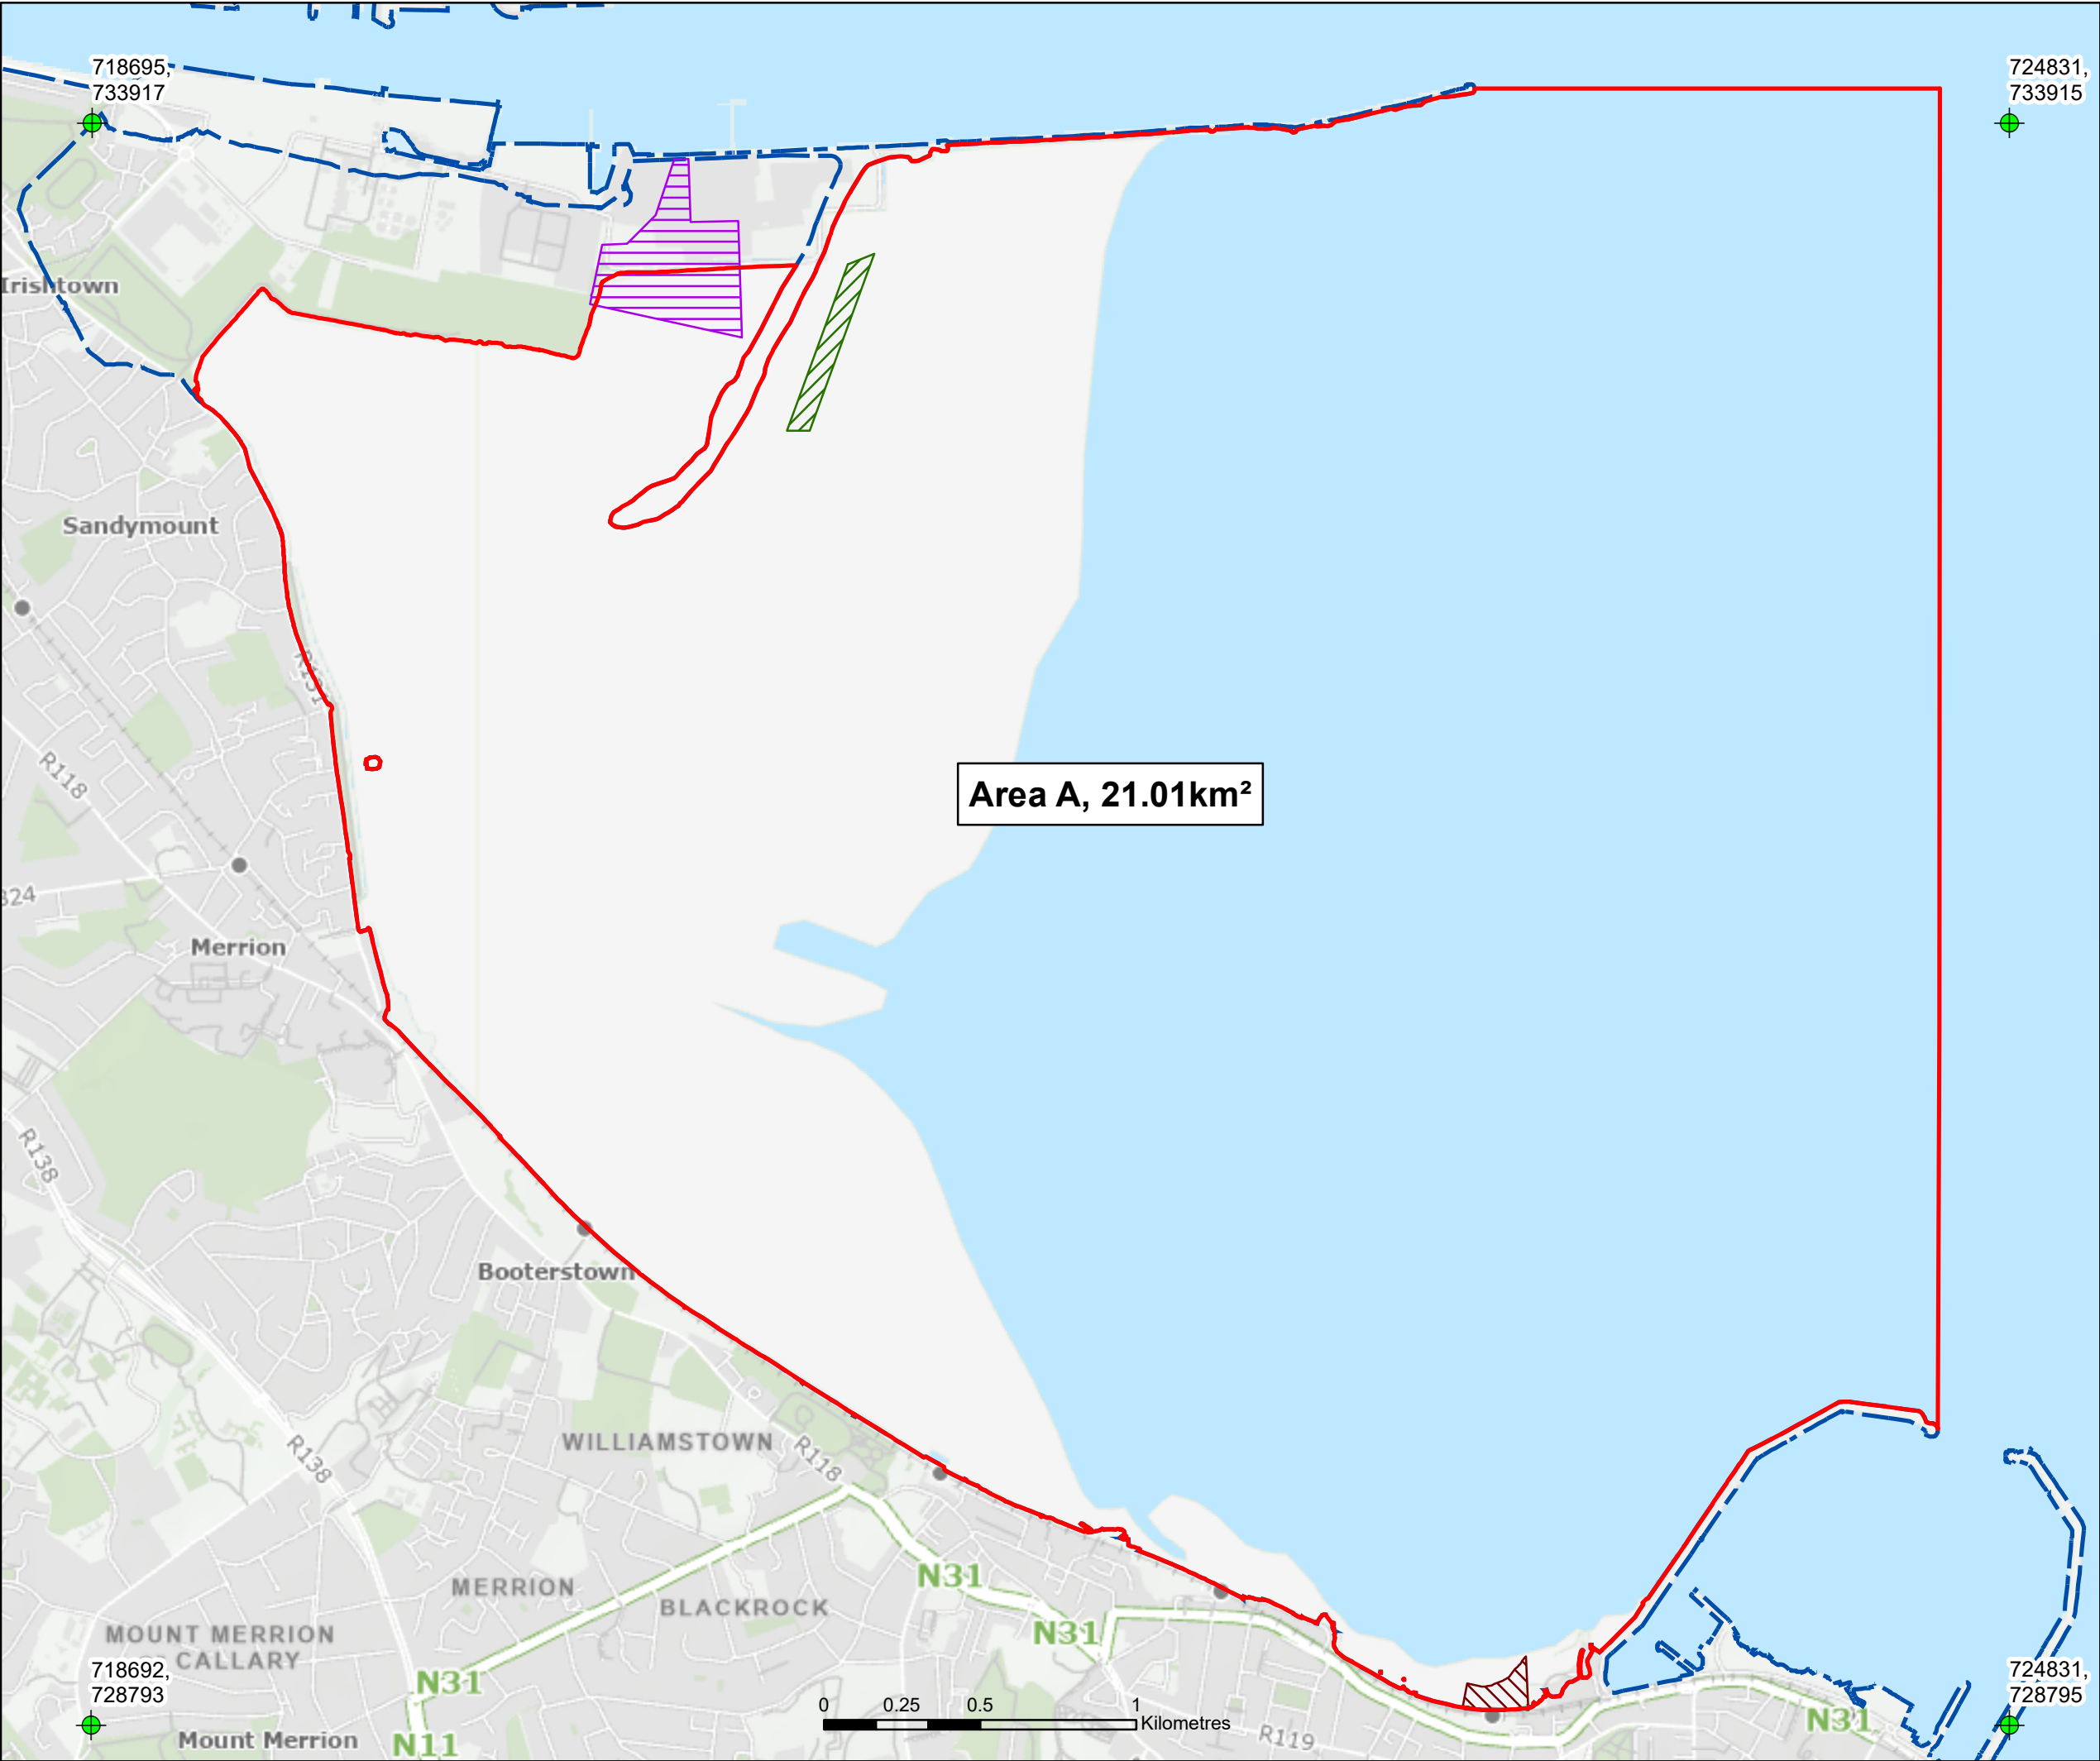

Legend

Maritime Usage Licence Area

Folio DN44335F

Folio DN260696F

Folio DN173364L

High Water Mark (HWM)

Where the licence area adjoins or abuts the land the High Water Mark as defined by the Chief Boundary Surveyor is the boundary of the licence area.

MARA File Reference No:
MUL240010

Prepared by:
Colin Murphy, BEng (Hons)
Chartered Engineer

Client

Powering Up Dublin

Carrickmines to Poolbeg Cable Replacement

Title

Proposed MUL Map

A TETRA TECH COMPANY

West Pier
Business Campus,
Dun Laoghaire,
Co Dublin, Ireland.

T +353 (0) 1 4882900
E ireland@rpsgroup.com
W rpsgroup.com/ireland

Issue Details



File Identifier:
IE000451-RPS-00-XX-DR-C-DG2502

Status: S5	Rev: P03	Model File Identifier: IE000451-RPS-00-XX-DR-C-DG2502
Drawn: CM, NC		Date: 04/11/2025
Checked: CM		Scale: 1:20,000 @A3
Approved: DC		Projection: ITM

NOTE:

1. This drawing is the property of RPS Group Ltd. It is a confidential document and must not be copied, used, or its contents divulged without prior written consent.

2. ©Táille Éireann. All rights reserved. Licence number CYAL50455061

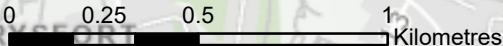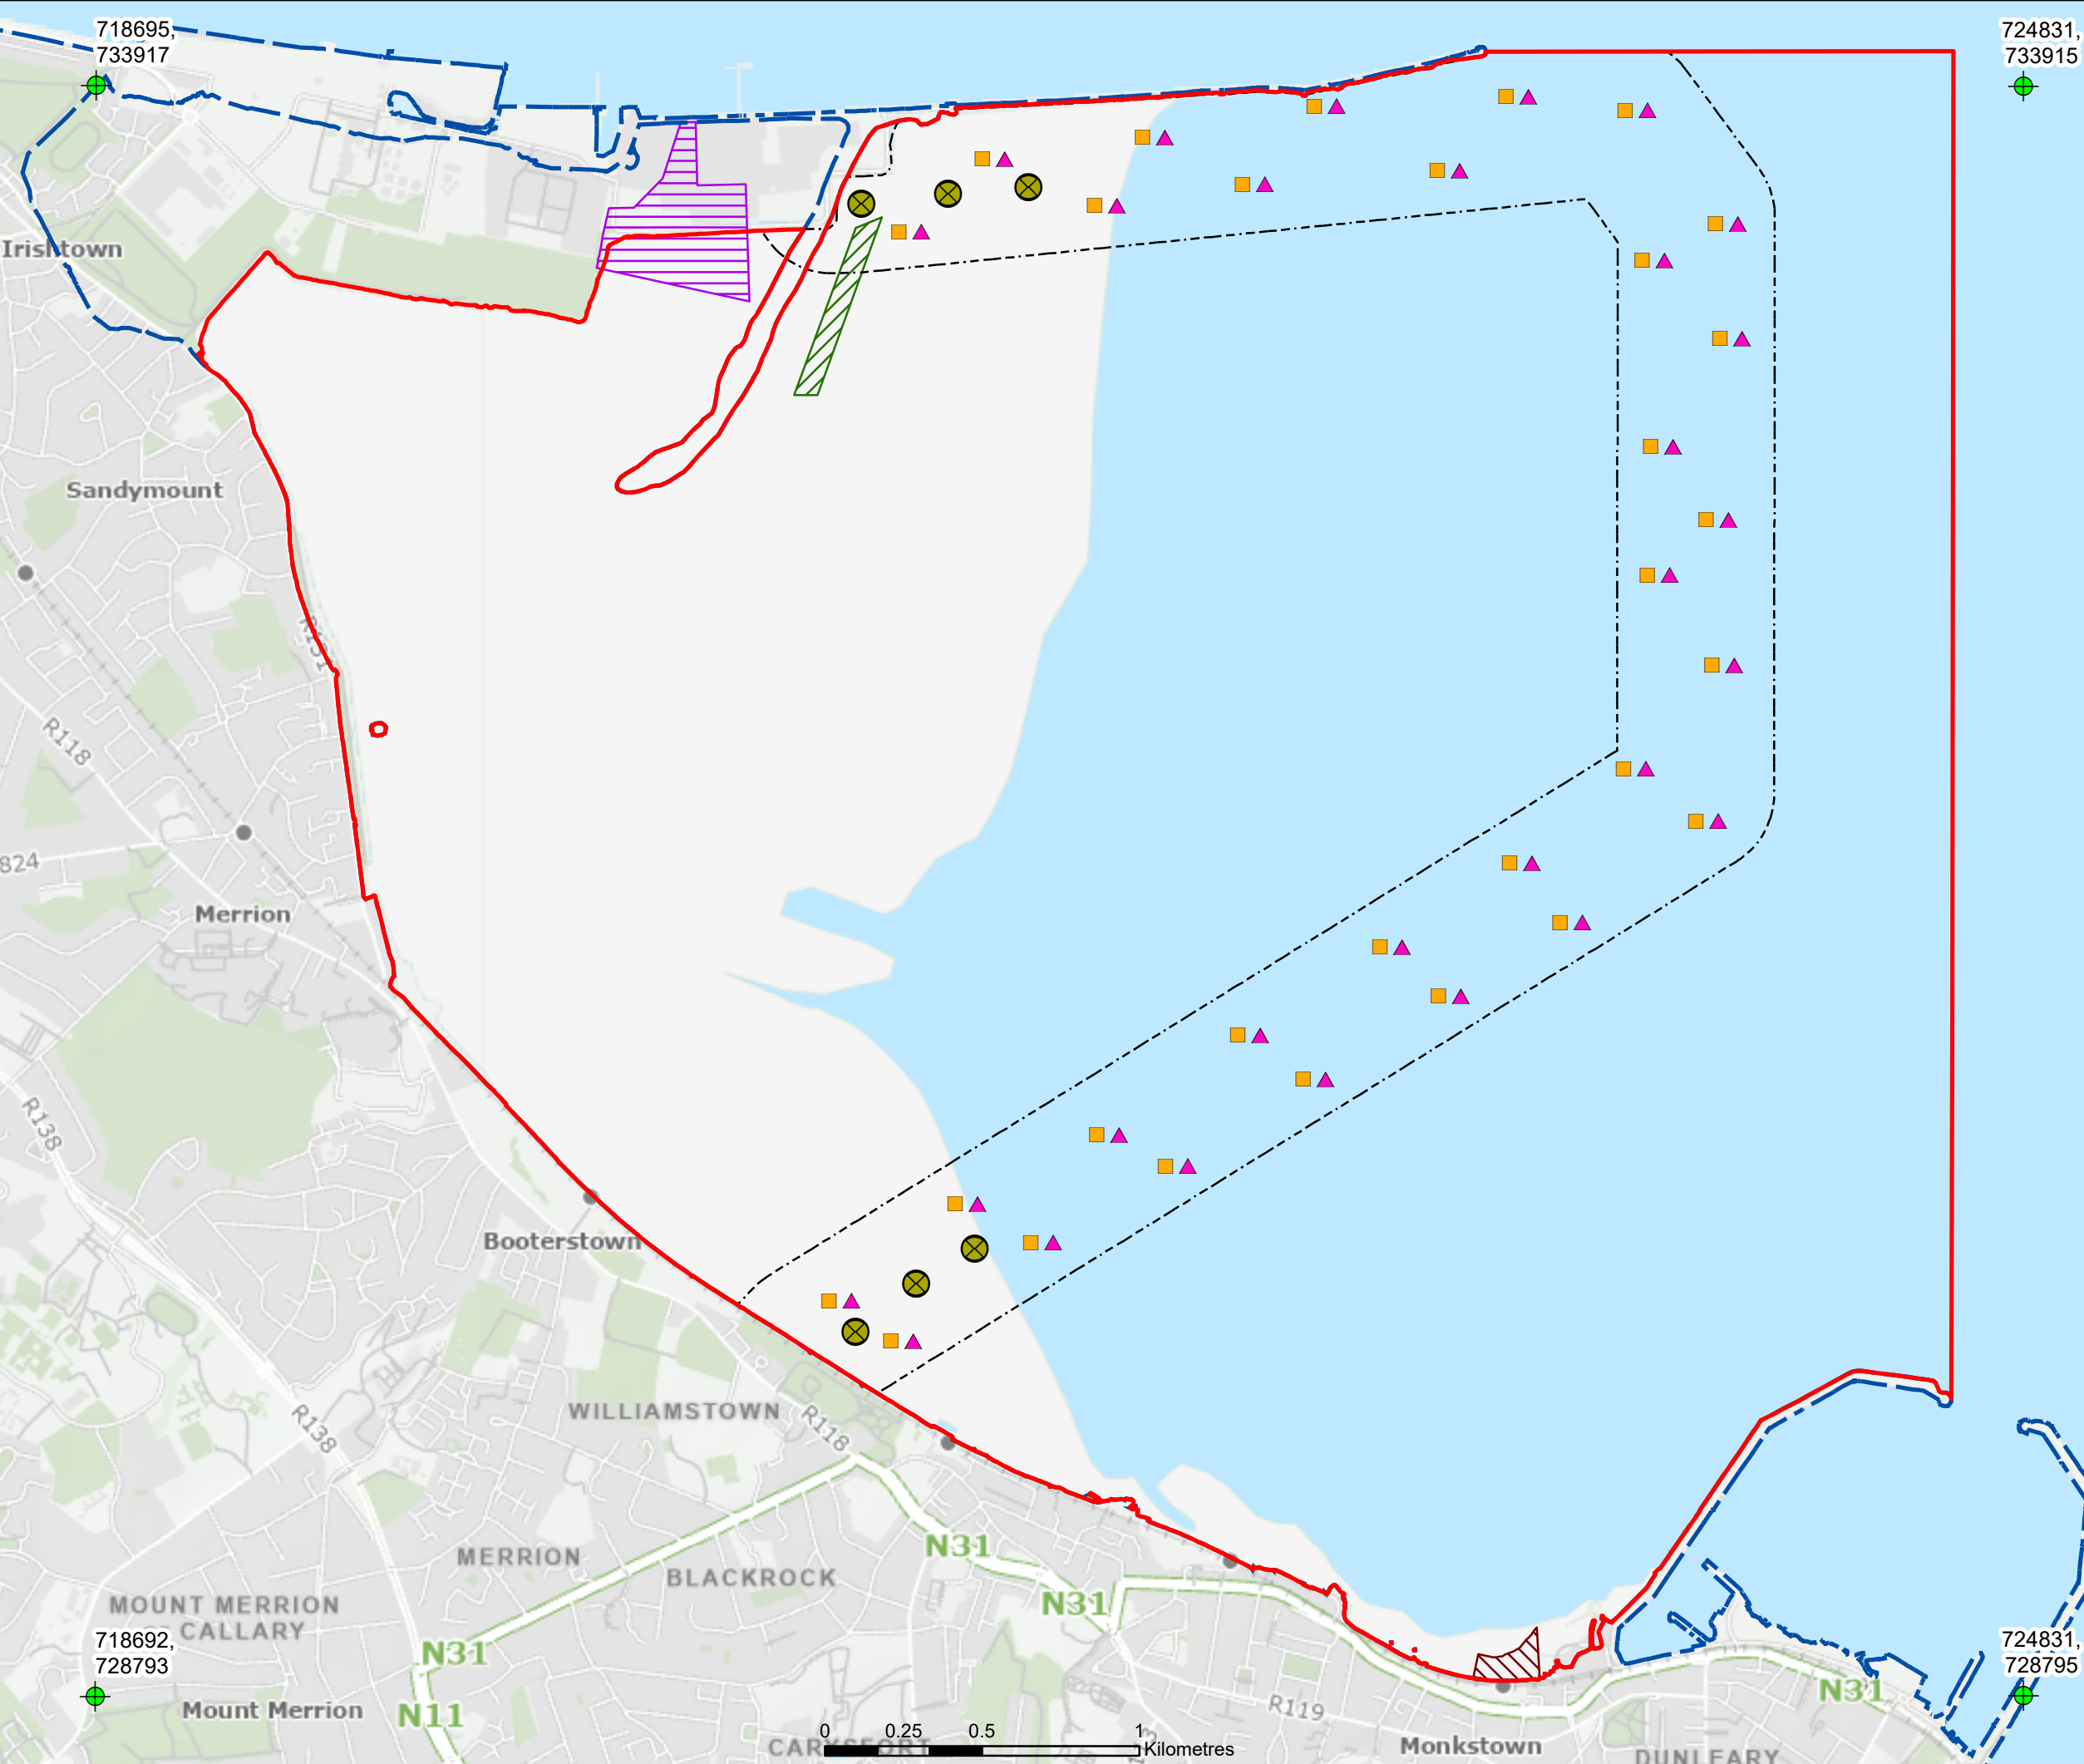

- Legend**
- Indicative Borehole Locations
 - Indicative Vibrocore & CPT Locations
 - Maritime Usage Licence Area
 - Offshore Cable Route - 500m wide corridor (250m Buffer)
 - High Water Mark (HWM)
 - Folio DN44335F
 - Folio DN260696F
 - Folio DN173364L

Site Investigation locations shown are indicative only.

MARA File Reference No:
MUL240010

Prepared by:
Colin Murphy BEng (Hons)
Chartered Engineer



Client

EirGrid
Powering Up Dublin

CP1146 - Carrickmines to Poolbeg Circuit

Title

**Maritime Usage Licence
Indicative Geotechnical
Survey Locations**


RPS West Pier
Business Campus,
Dun Laoghaire,
Co Dublin, Ireland. **T** +353 (0) 1 4882900
E ireland@rpsgroup.com
W rpsgroup.com/ireland

Issue Details

File Identifier: IE000451-RPS-00-XX-DR-C-DG2503		
Status: S5	Rev: P02	Model File Identifier: IE000451-RPS-00-XX-DR-C-DG2503
Drawn: CM, NC		Date: 30/10/2025
Checked: CM		Scale: 1:20,000 @A3
Approved: DC		Projection: ITM

NOTE:

1. This drawing is the property of RPS Group Ltd. It is a confidential document and must not be copied, used, or its contents divulged without prior written consent.
2. ©Táille Éireann. All rights reserved. Licence number CYAL50455061

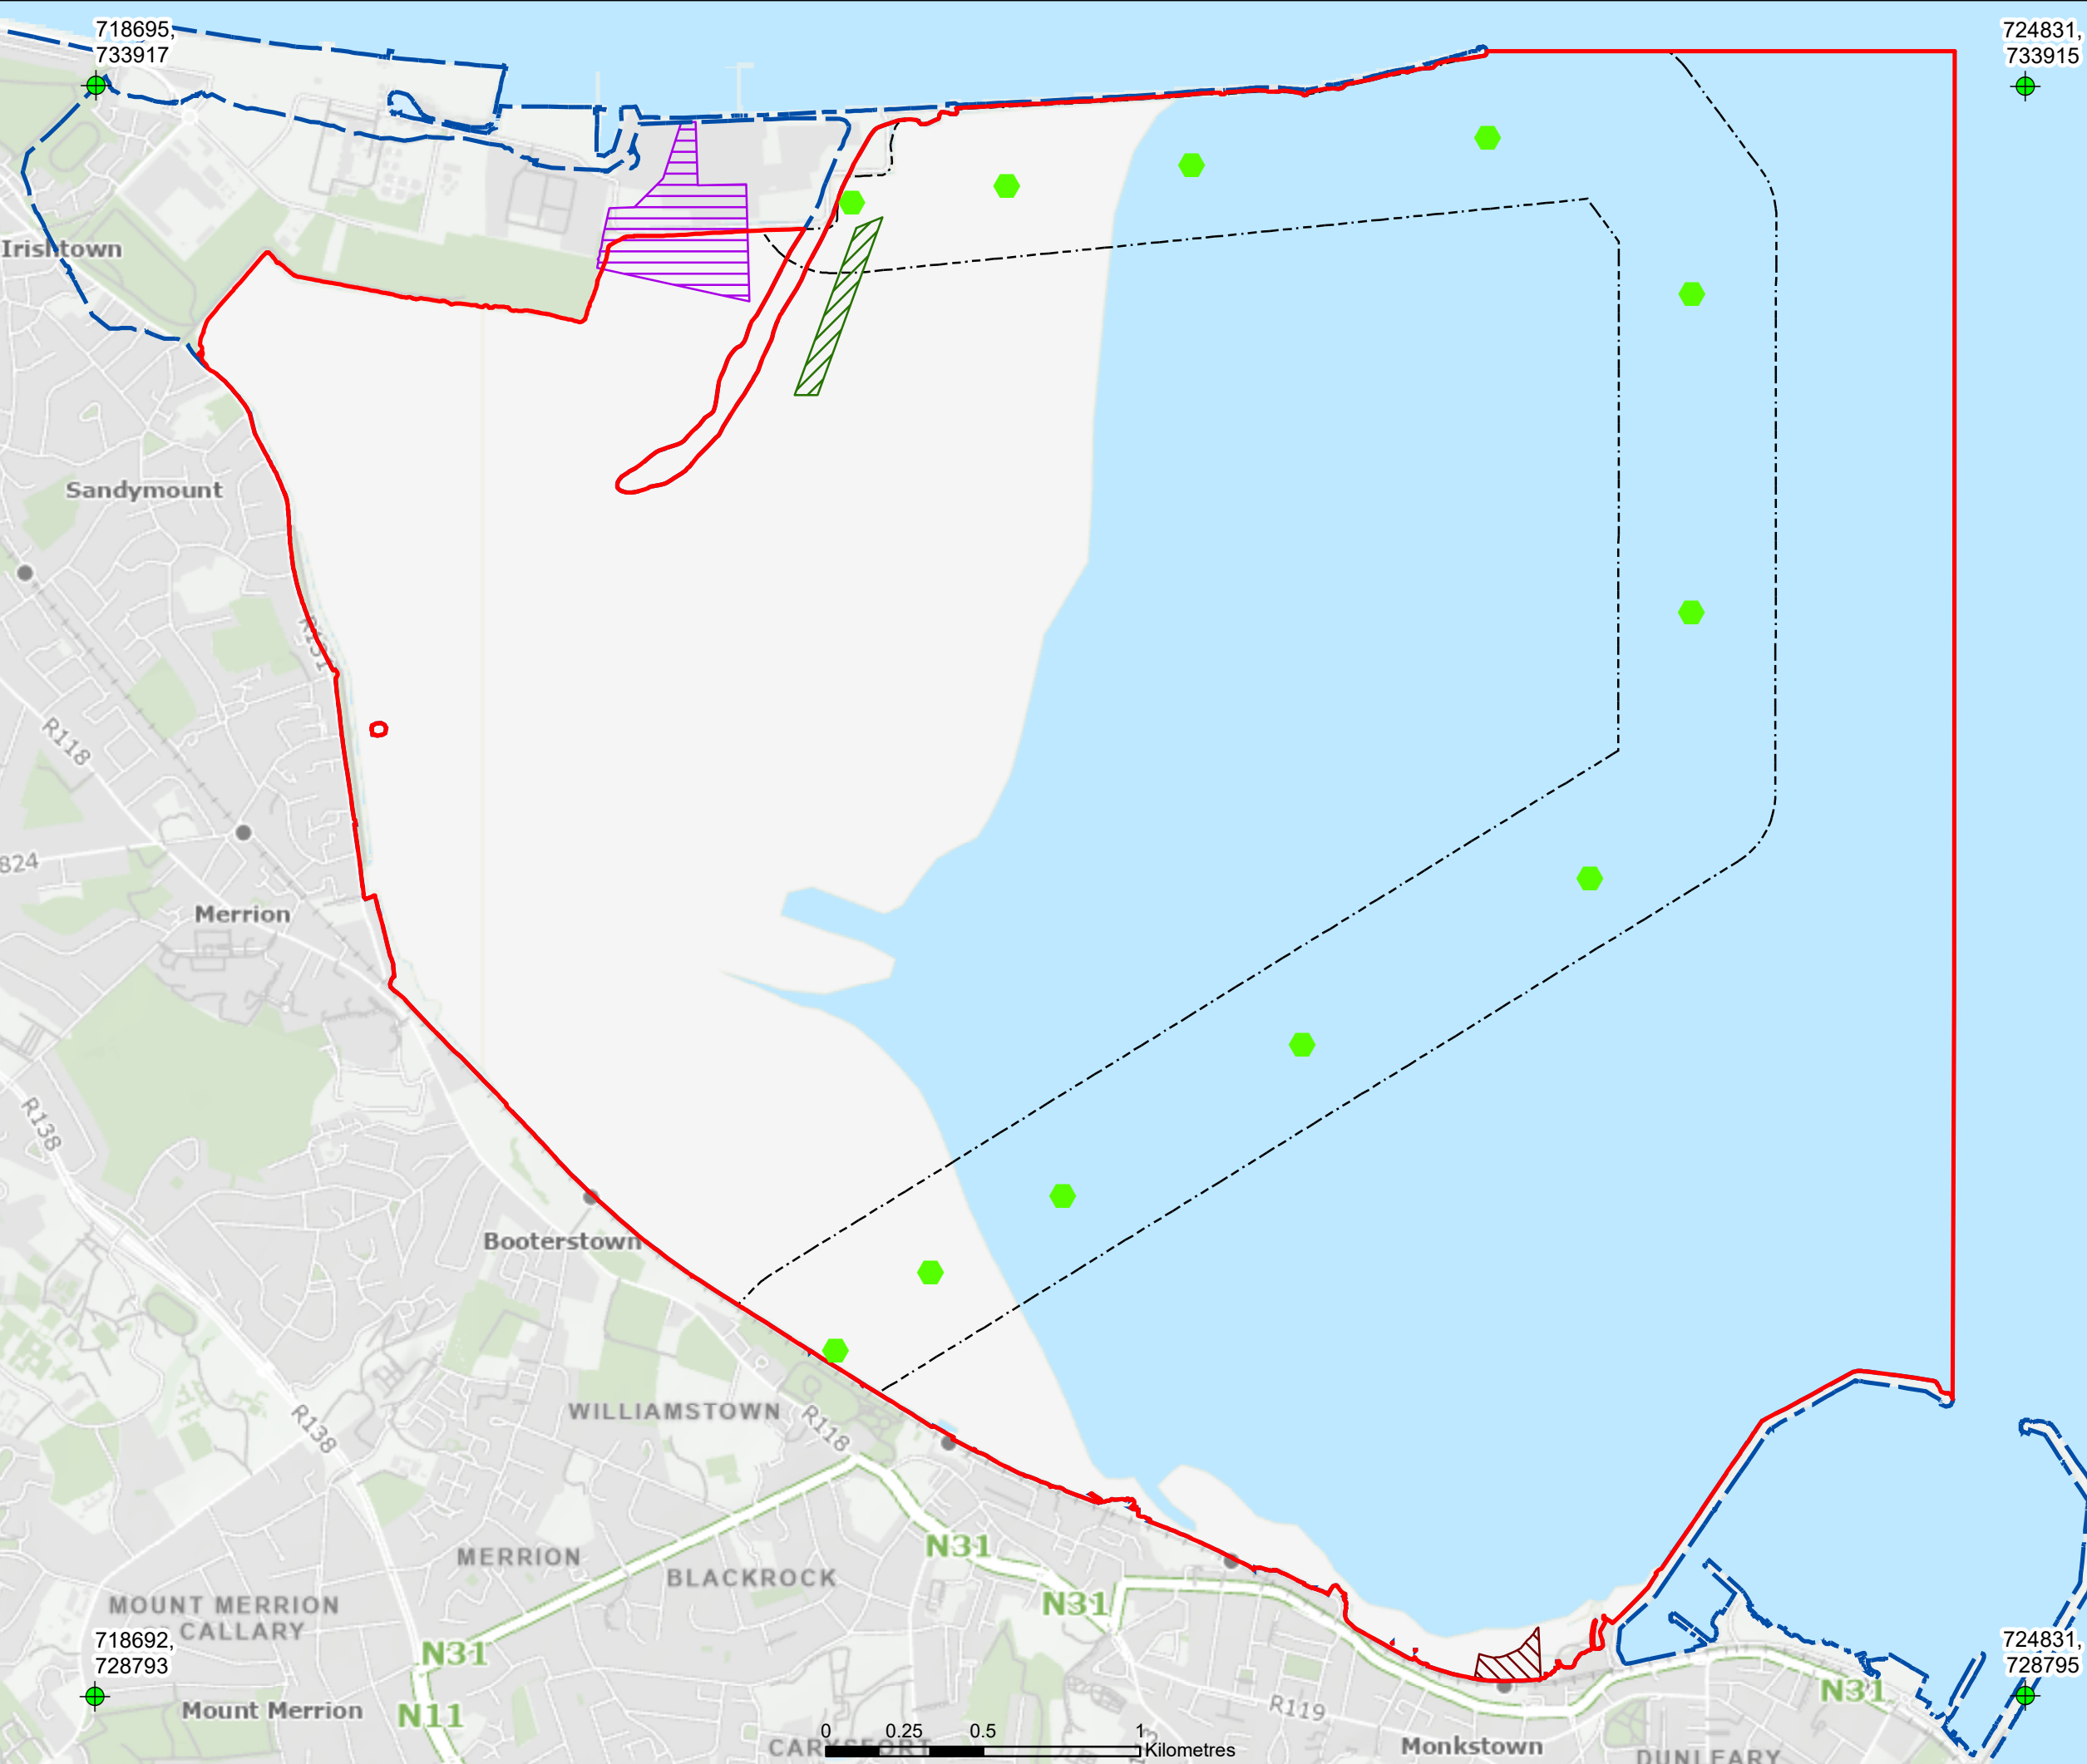

Legend

- Indicative Benthic Sampling Locations
- Maritime Usage Licence Area
- High Water Mark (HWM)
- Folio DN44335F
- Folio DN260696F
- Folio DN173364L
- Offshore Cable Route - 250m Buffer

Benthic Sample locations shown are indicative only.

MARA File Reference No:
MUL240010

Prepared by:
Colin Murphy BEng (Hons)
Chartered Engineer



Client



CP1146 - Carrickmines to Poolbeg Circuit

Title

Maritime Usage Licence
Indicative Benthic
Sample Locations


rps West Pier
Business Campus, T +353 (0) 1 4882900
Dun Laoghaire, E ireland@rpsgroup.com
Co Dublin, Ireland. W rpsgroup.com/ireland

Issue Details

File Identifier: IE000451-RPS-00-XX-DR-C-DG2504		
Status: S5	Rev: P02	Model File Identifier: IE000451-RPS-00-XX-DR-C-DG2503
Drawn: LKR, NC	Date: 30/10/2025	
Checked: CM	Scale: 1:20,000 @A3	
Approved: DC	Projection: ITM	

NOTE:

- This drawing is the property of RPS Group Ltd. It is a confidential document and must not be copied, used, or its contents divulged without prior written consent.
- ©Taitte Éireann. All rights reserved. Licence number CYAL50455061

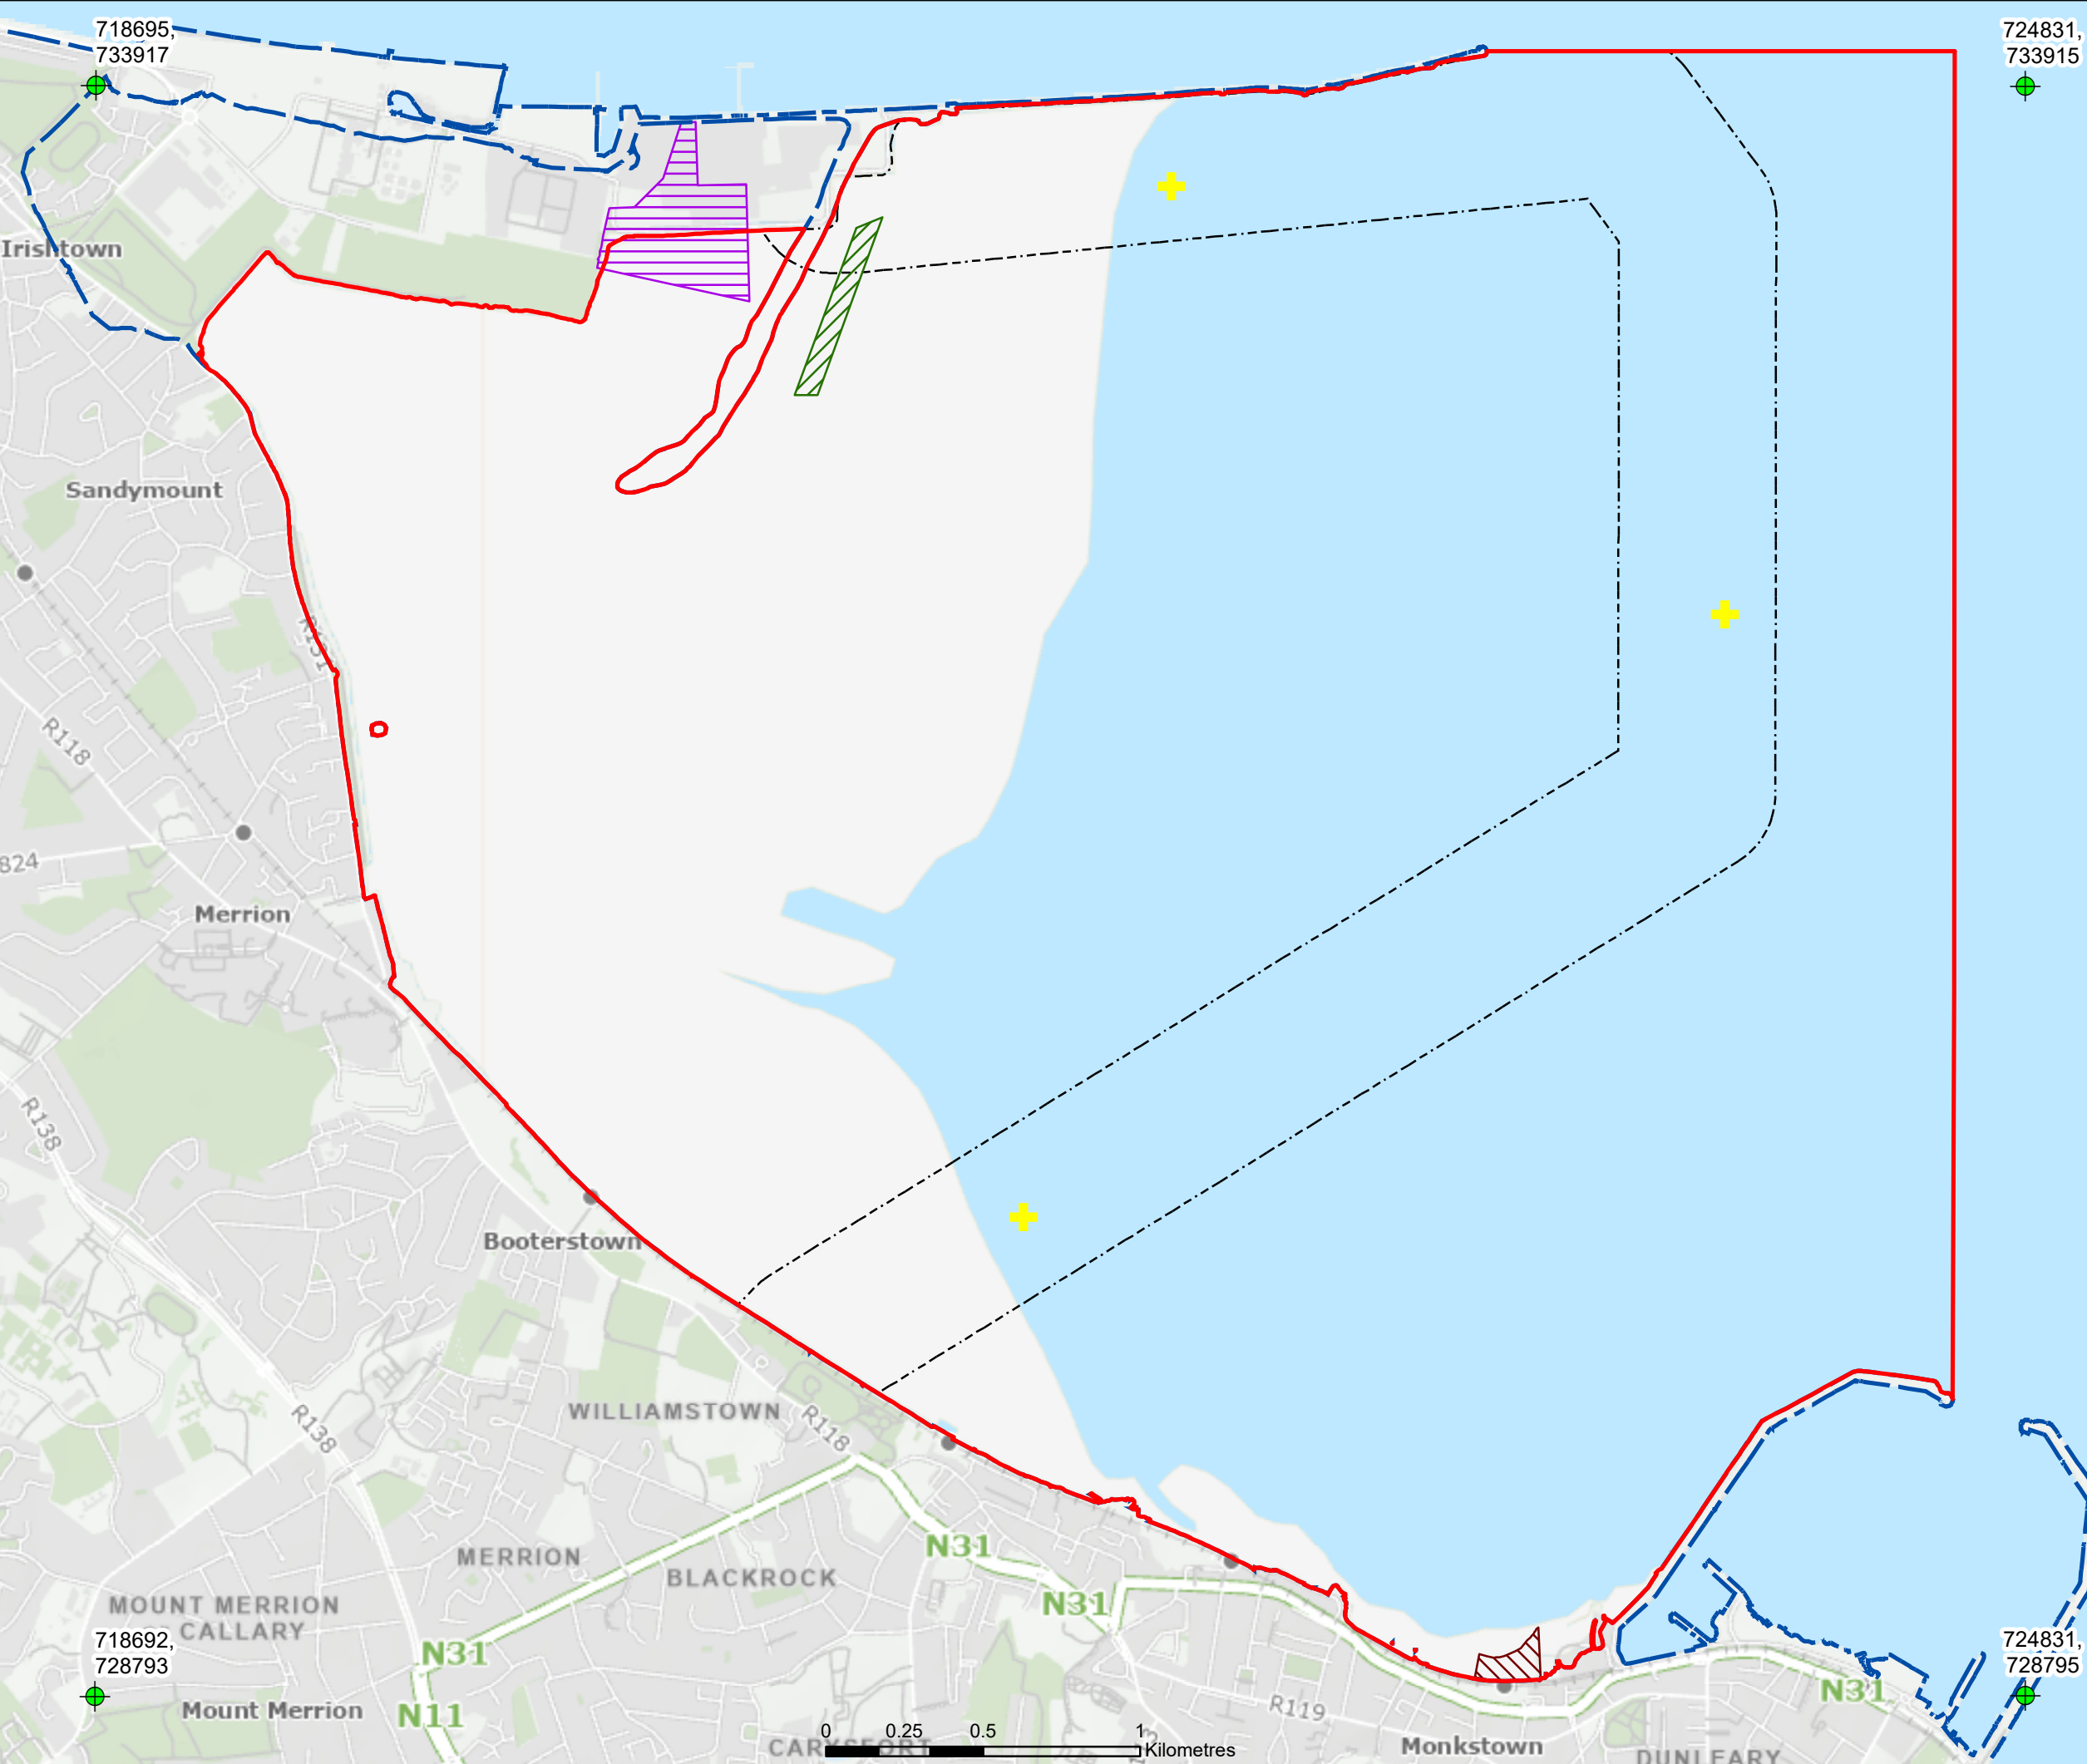

Legend

- Acoustic Doppler Current Profiler Indicative Locations
- Maritime Usage Licence Area
- High Water Mark (HWM)
- Folio DN44335F
- Folio DN260696F
- Folio DN173364L
- Offshore Cable Route - 250m Buffer

ADCP deployment locations shown are indicative only.

MARA File Reference No:
MUL240010

Prepared by:
Colin Murphy BEng (Hons)
Chartered Engineer



Client

Powering Up Dublin

CP1146 - Carrickmines to Poolbeg Circuit

Title

Maritime Usage Licence Indicative ADCP Locations

A TETRA TECH COMPANY

West Pier
Business Campus,
Dun Laoghaire,
Co Dublin, Ireland.

T +353 (0) 1 4882900
E ireland@rpsgroup.com
W rpsgroup.com/ireland

Issue Details

File Identifier:
IE000451-RPS-00-XX-DR-C-DG2505

Status:	Rev:	Model File Identifier:
S5	P02	IE000451-RPS-00-XX-DR-C-DG2505

Drawn: CM, NC	Date: 30/10/2025
---------------	------------------


Checked: CM	Scale: 1:20,000 @A3
-------------	---------------------

Approved: DC	Projection: ITM
--------------	-----------------

NOTE:

1. This drawing is the property of RPS Group Ltd. It is a confidential document and must not be copied, used, or its contents divulged without prior written consent.

2.©Táille Éireann. All rights reserved. Licence number CYAL50455061

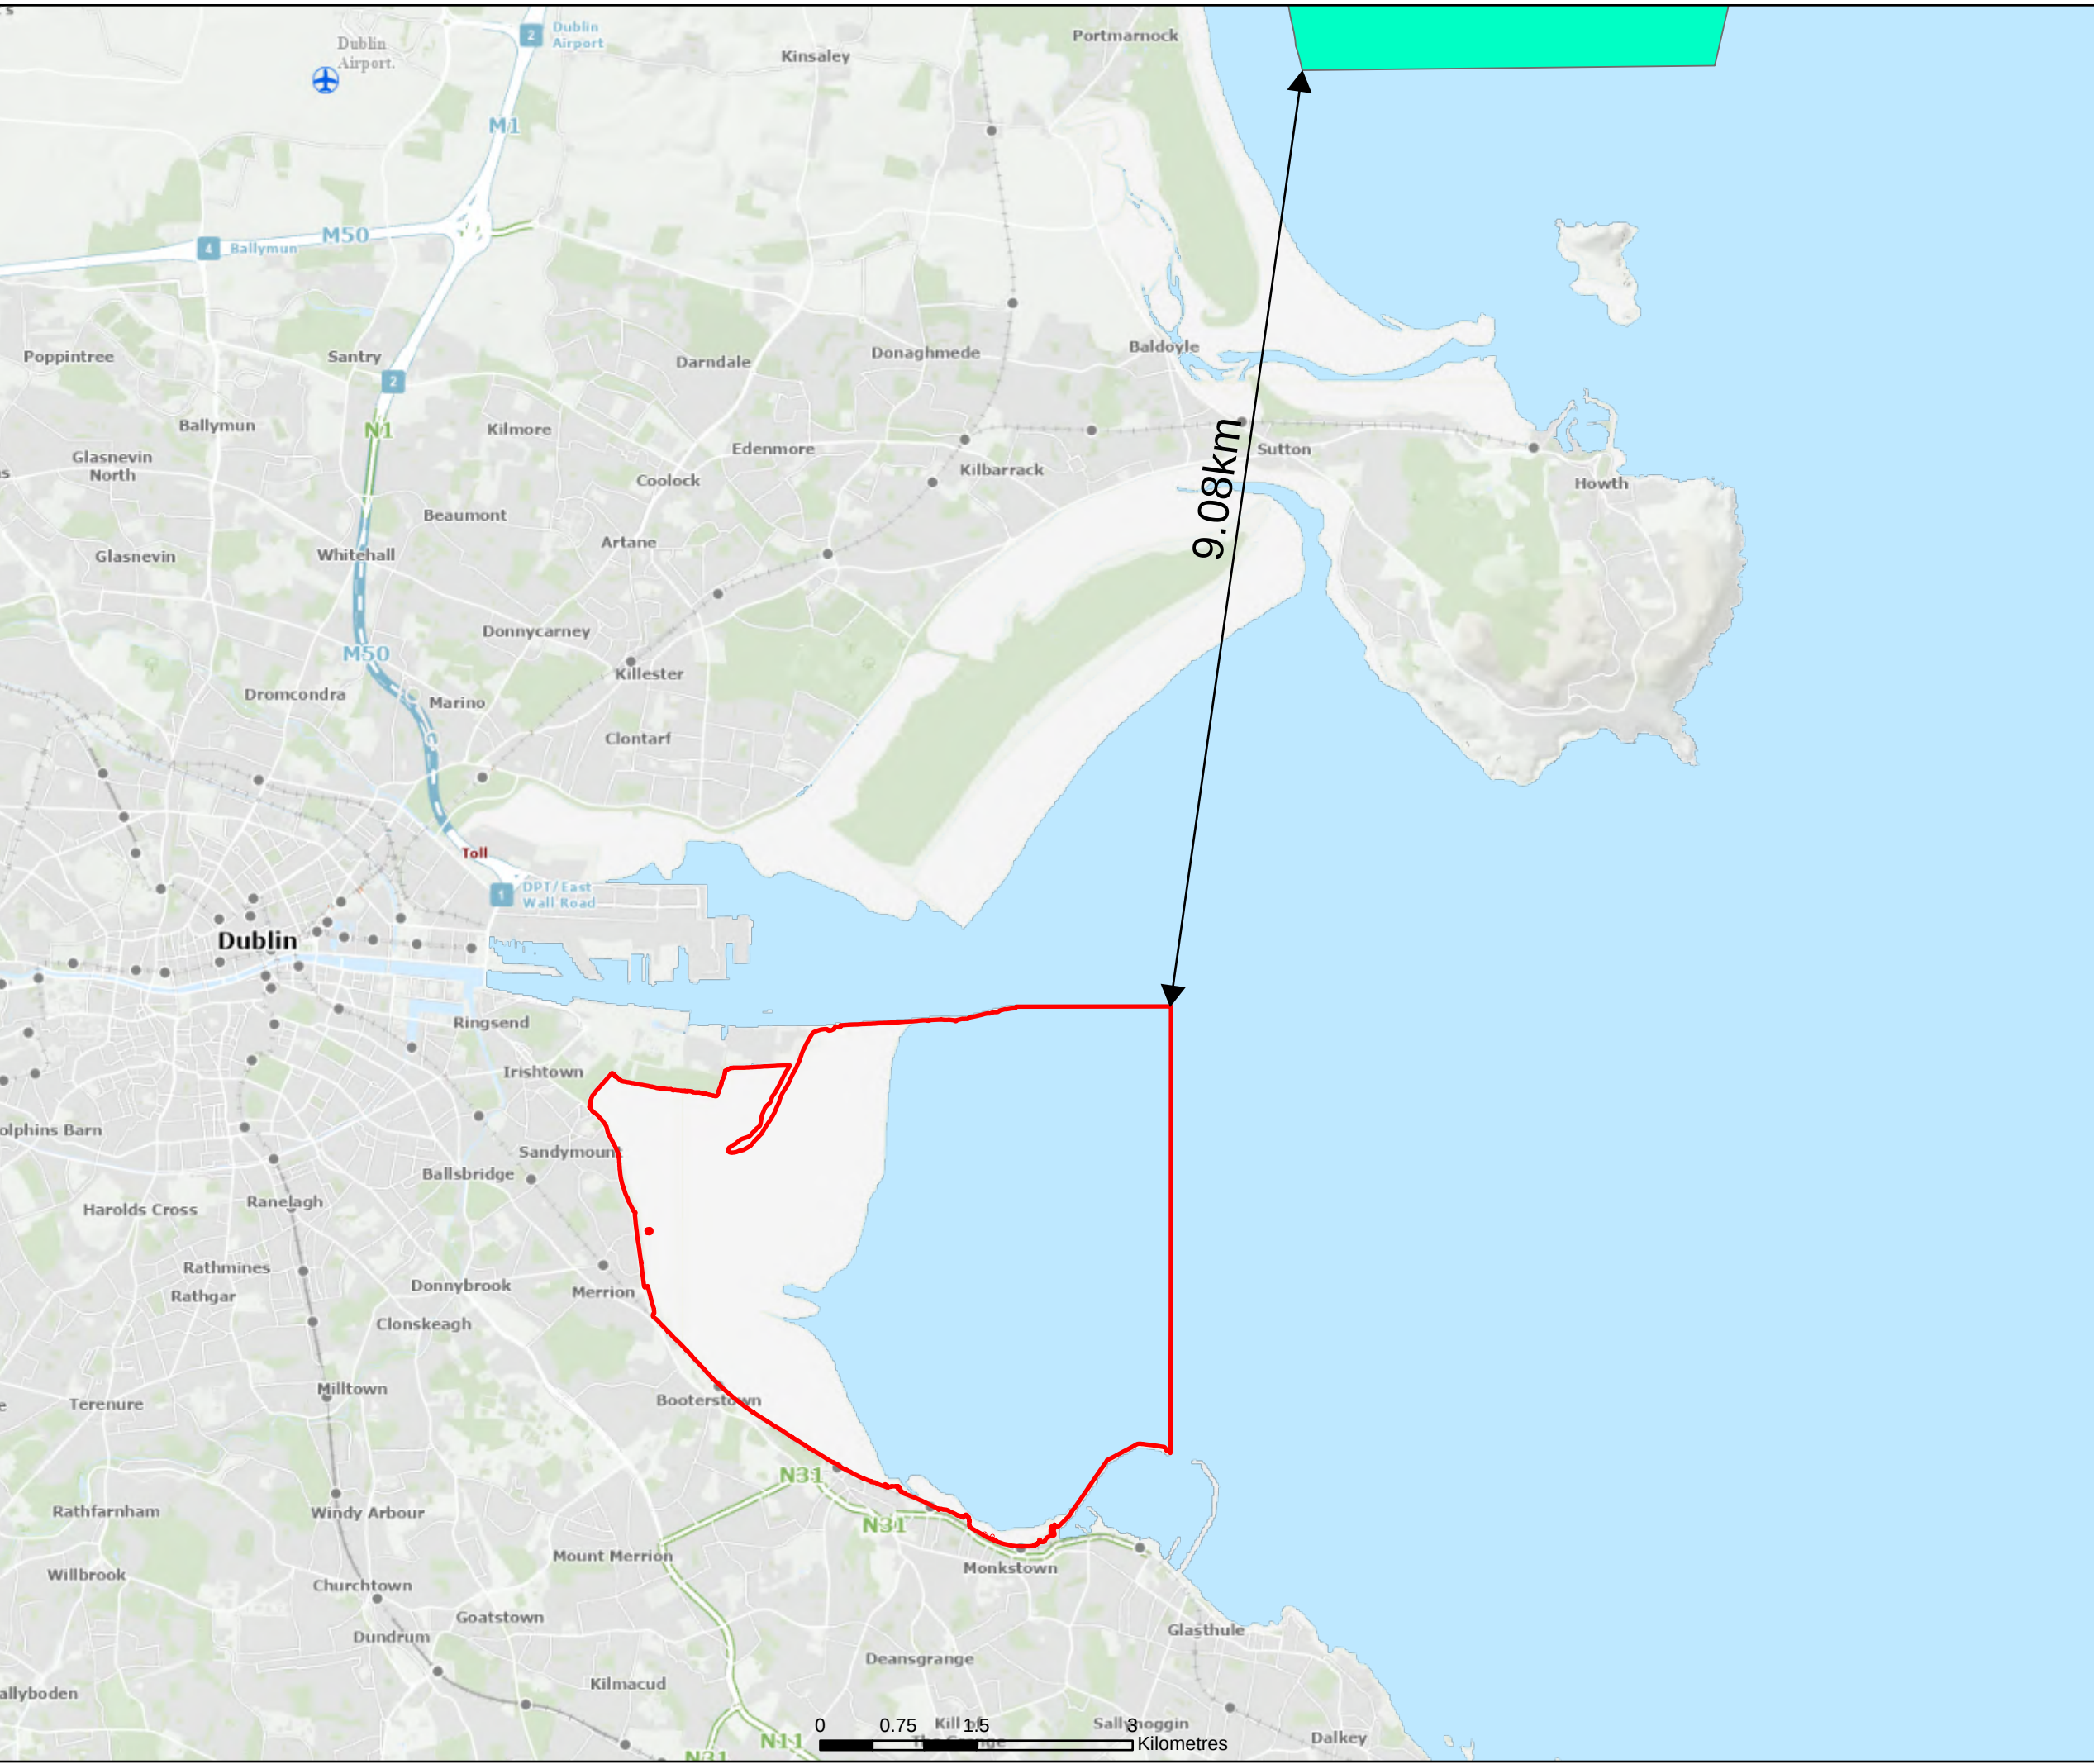

Legend

Designated Shellfish Waters

Aquaculture Sites

Maritime Usage Licence Area

MARA File Reference Number:
MUL240010

Client

EirGrid
Powering Up Dublin

CP1146 - Carrickmines to Poolbeg Circuit

Title

Aquaculture sites and designated shellfish waters

rps
A TETRA TECH COMPANY

West Pier
Business Campus,
Dun Laoghaire,
Co Dublin, Ireland.

T +353 (0) 1 4882900
E ireland@rpsgroup.com
W rpsgroup.com/ireland


Issue Details

File Identifier:
IE000451-RPS-00-XX-DR-C-DG3001

Status: S5	Rev: P02	Model File Identifier:
Drawn: PK, NC	Date: 30/10/2025	
Checked: GMcE	Scale: 1:60,000 @A3	
Approved: CM	Projection: ITM	

NOTE:

1. This drawing is the property of RPS Group Ltd. It is a confidential document and must not be copied, used, or its contents divulged without prior written consent.
2. ©Táite Éireann. All rights reserved. Licence number CYAL50455061

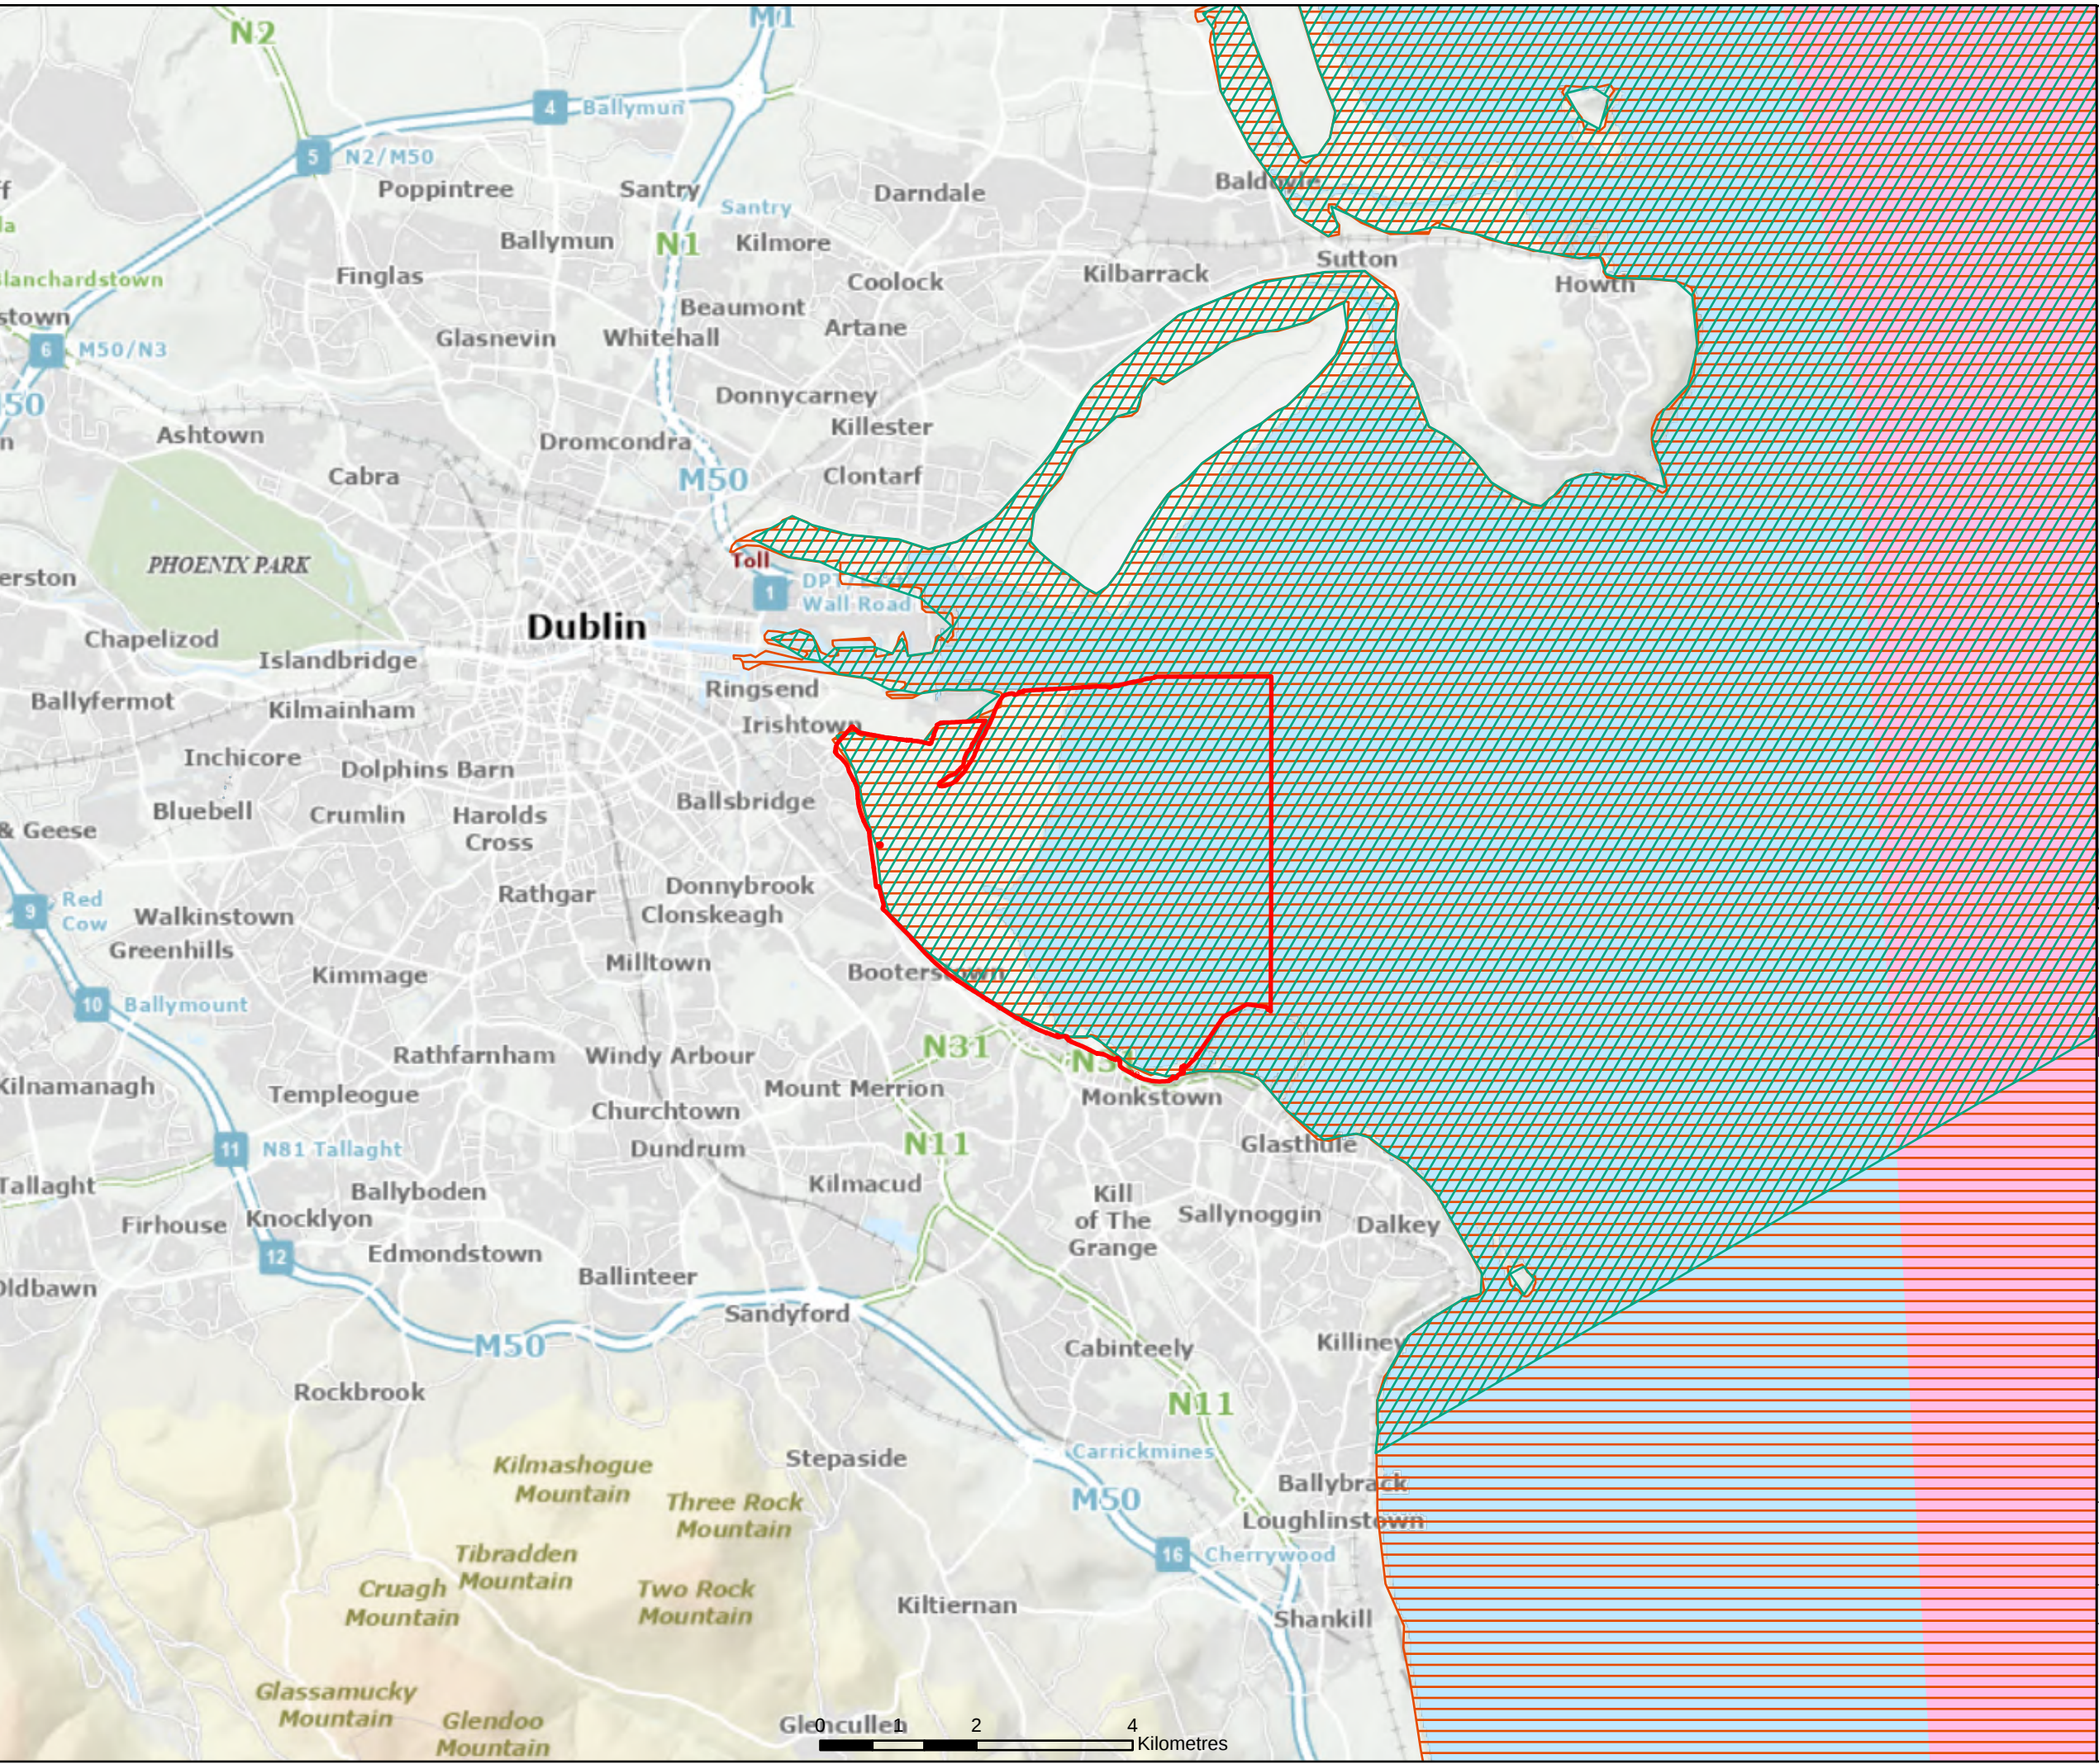

Legend

-  Whiting Spawning Ground
-  Cod Spawning Ground
-  Haddock Spawning Ground
-  Maritime Usage Licence Area

MARA Reference Number:
MUL240010



Client


Powering Up Dublin

CP1146 - Carrickmines to Poolbeg Circuit

Title

Fish spawning grounds



West Pier
Business Campus,
Dun Laoghaire,
Co Dublin, Ireland.

T +353 (0) 1 4882900
E ireland@rpsgroup.com
W rpsgroup.com/ireland


Issue Details

File Identifier: IE000451-RPS-00-XX-DR-C-DG3002		
Status: S5	Rev: P02	Model File Identifier:
Drawn: PK, NC		Date: 30/10/2025
Checked: GMcE		Scale: 1:80,000 @A3
Approved: CM		Projection: ITM

NOTE:

1. This drawing is the property of RPS Group Ltd. It is a confidential document and must not be copied, used, or its contents divulged without prior written consent.

2. ©Taité Éireann. All rights reserved. Licence number CYAL50455061

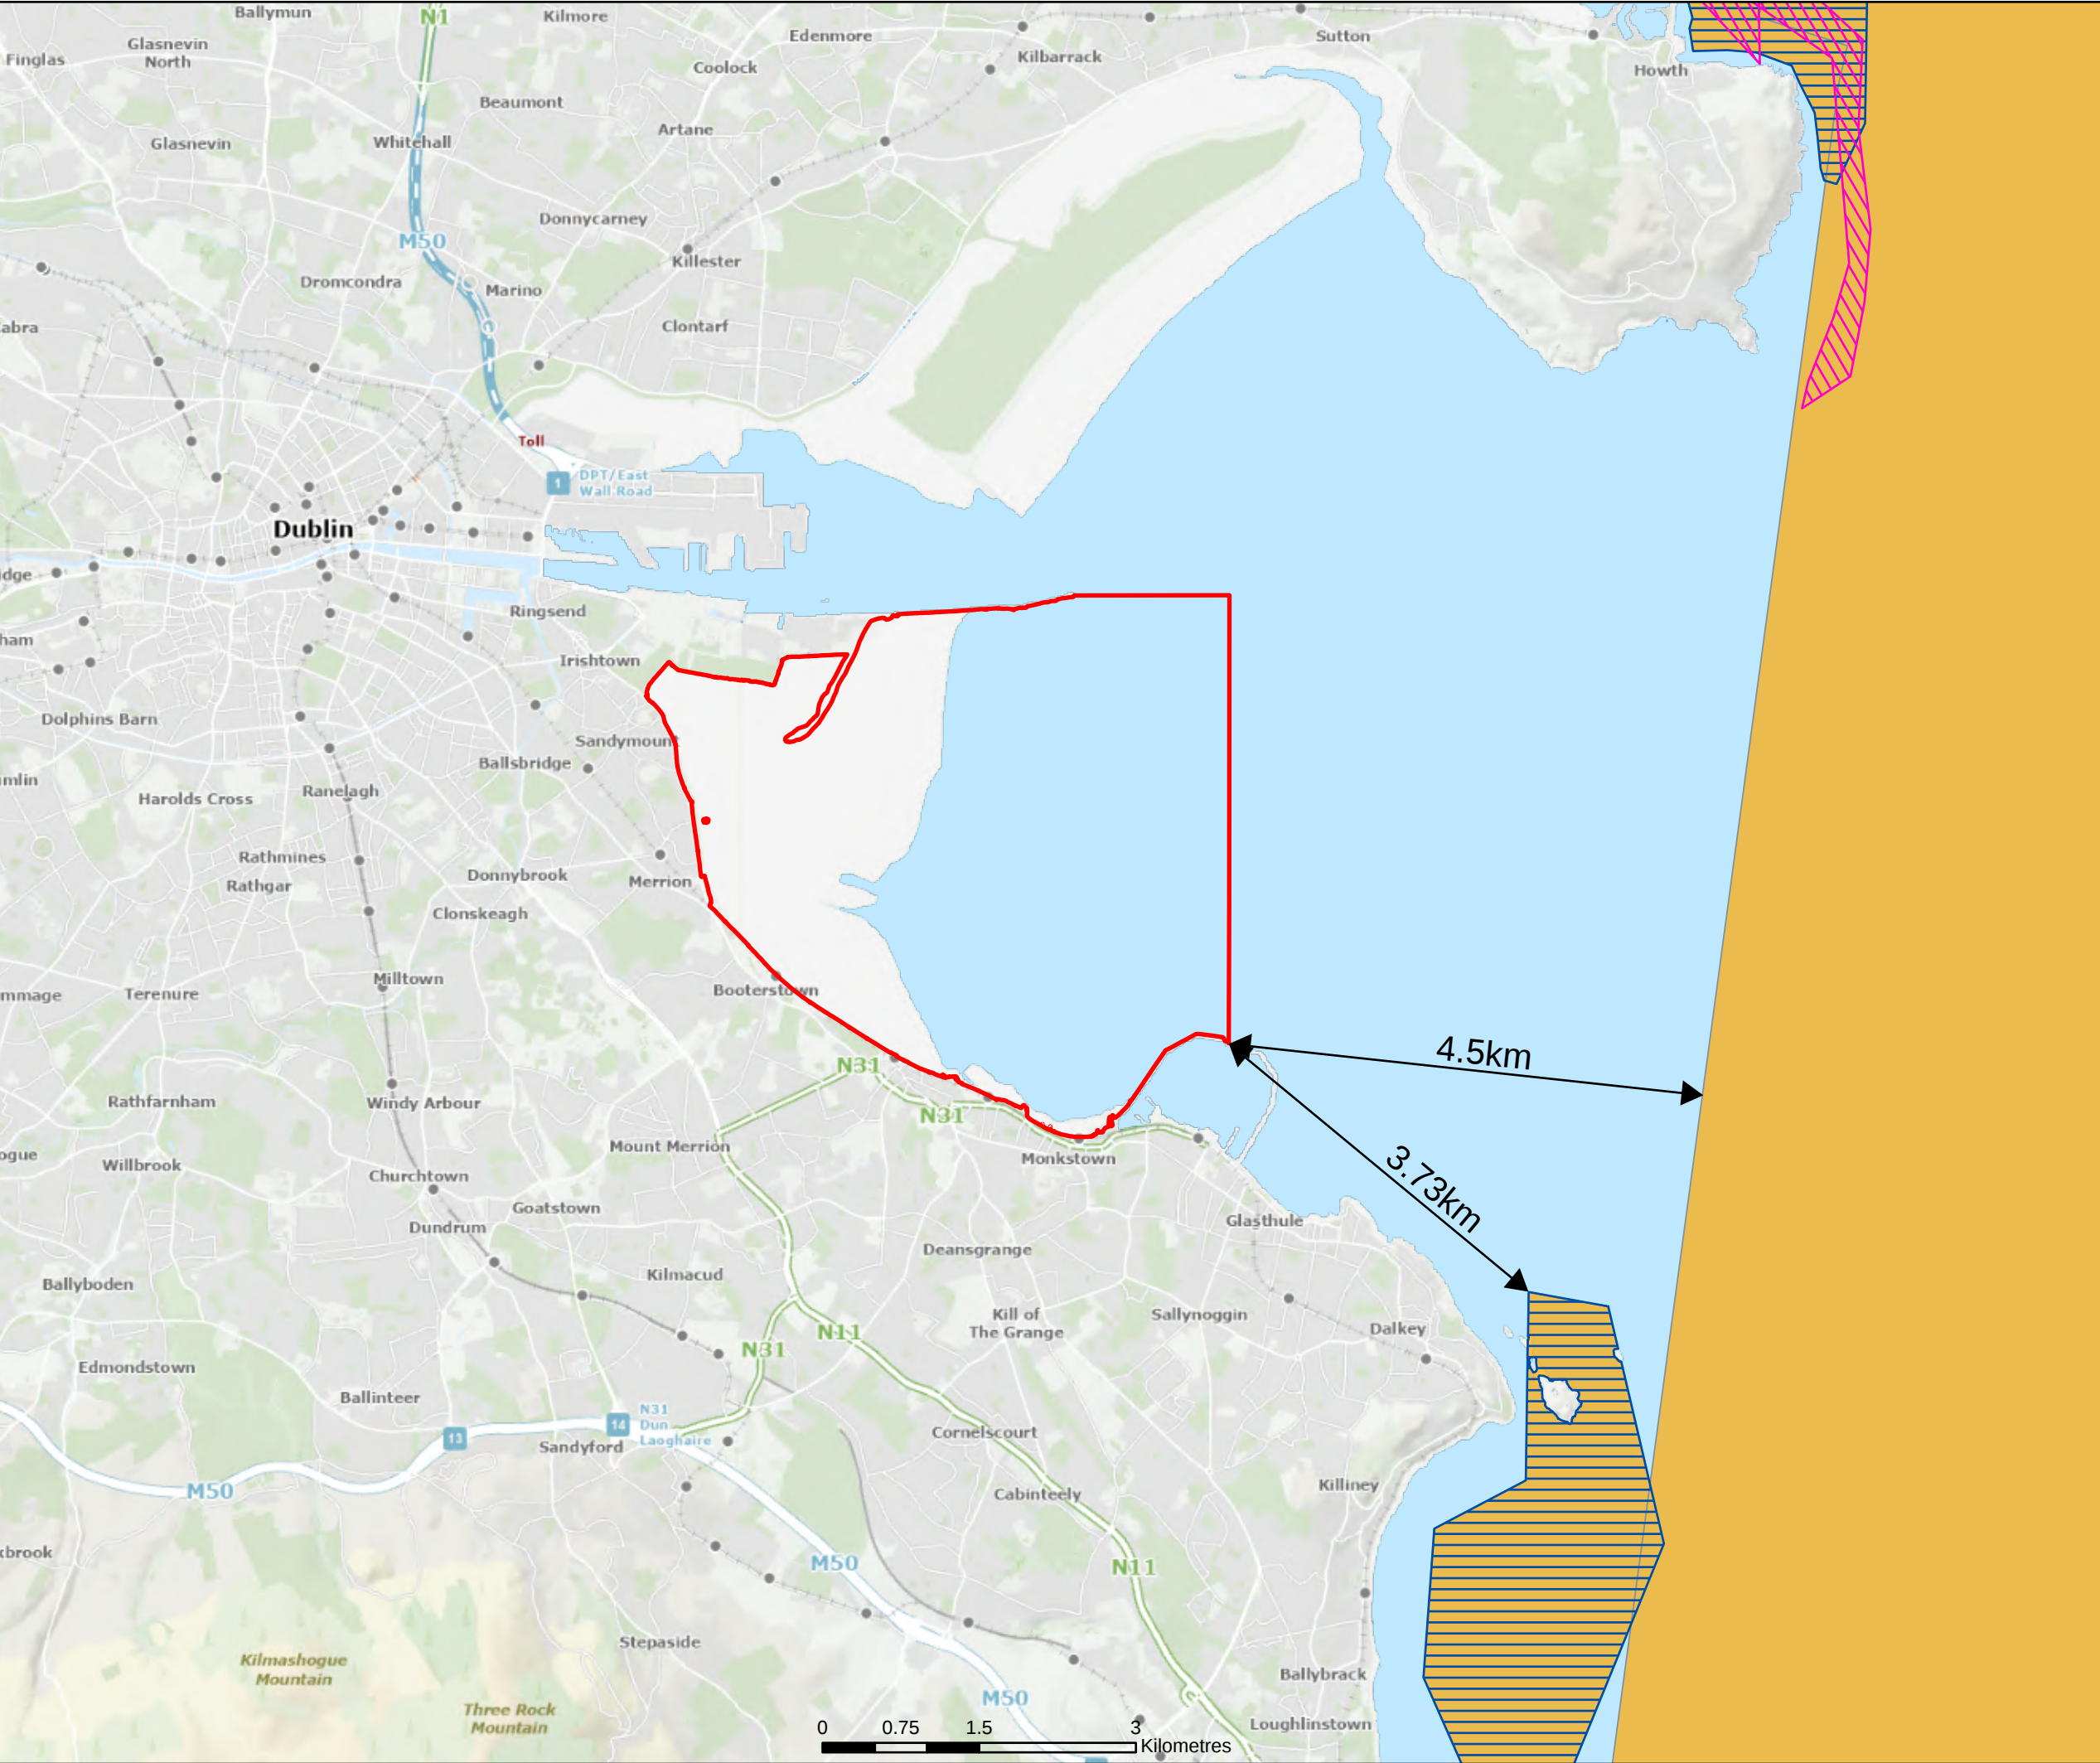

Legend

Maritime Usage Licence Area

Pot Fishing

Nets Fishing

Dredge Fishing

MARA Reference Number:
MUL240010

N

Client


Powering Up Dublin

CP1146 - Carrickmines to Poolbeg Circuit

Title

Inshore fishing activity


A TETRA TECH COMPANY

West Pier
Business Campus,
Dun Laoghaire,
Co Dublin, Ireland.

T +353 (0) 1 4882900
E ireland@rpsgroup.com
W rpsgroup.com/ireland

Issue Details

File Identifier:
IE000451-RPS-00-XX-DR-C-DG3004

Status: S5

Rev: P02

Model File Identifier:

Drawn: PK, NC

Date: 30/10/2025

Checked: GMcE

Scale: 1:60,000 @A3

Approved: CM

Projection: ITM

NOTE:

1. This drawing is the property of RPS Group Ltd. It is a confidential document and must not be copied, used, or its contents divulged without prior written consent.
2. ©Táite Éireann. All rights reserved. Licence number CYAL50455061