


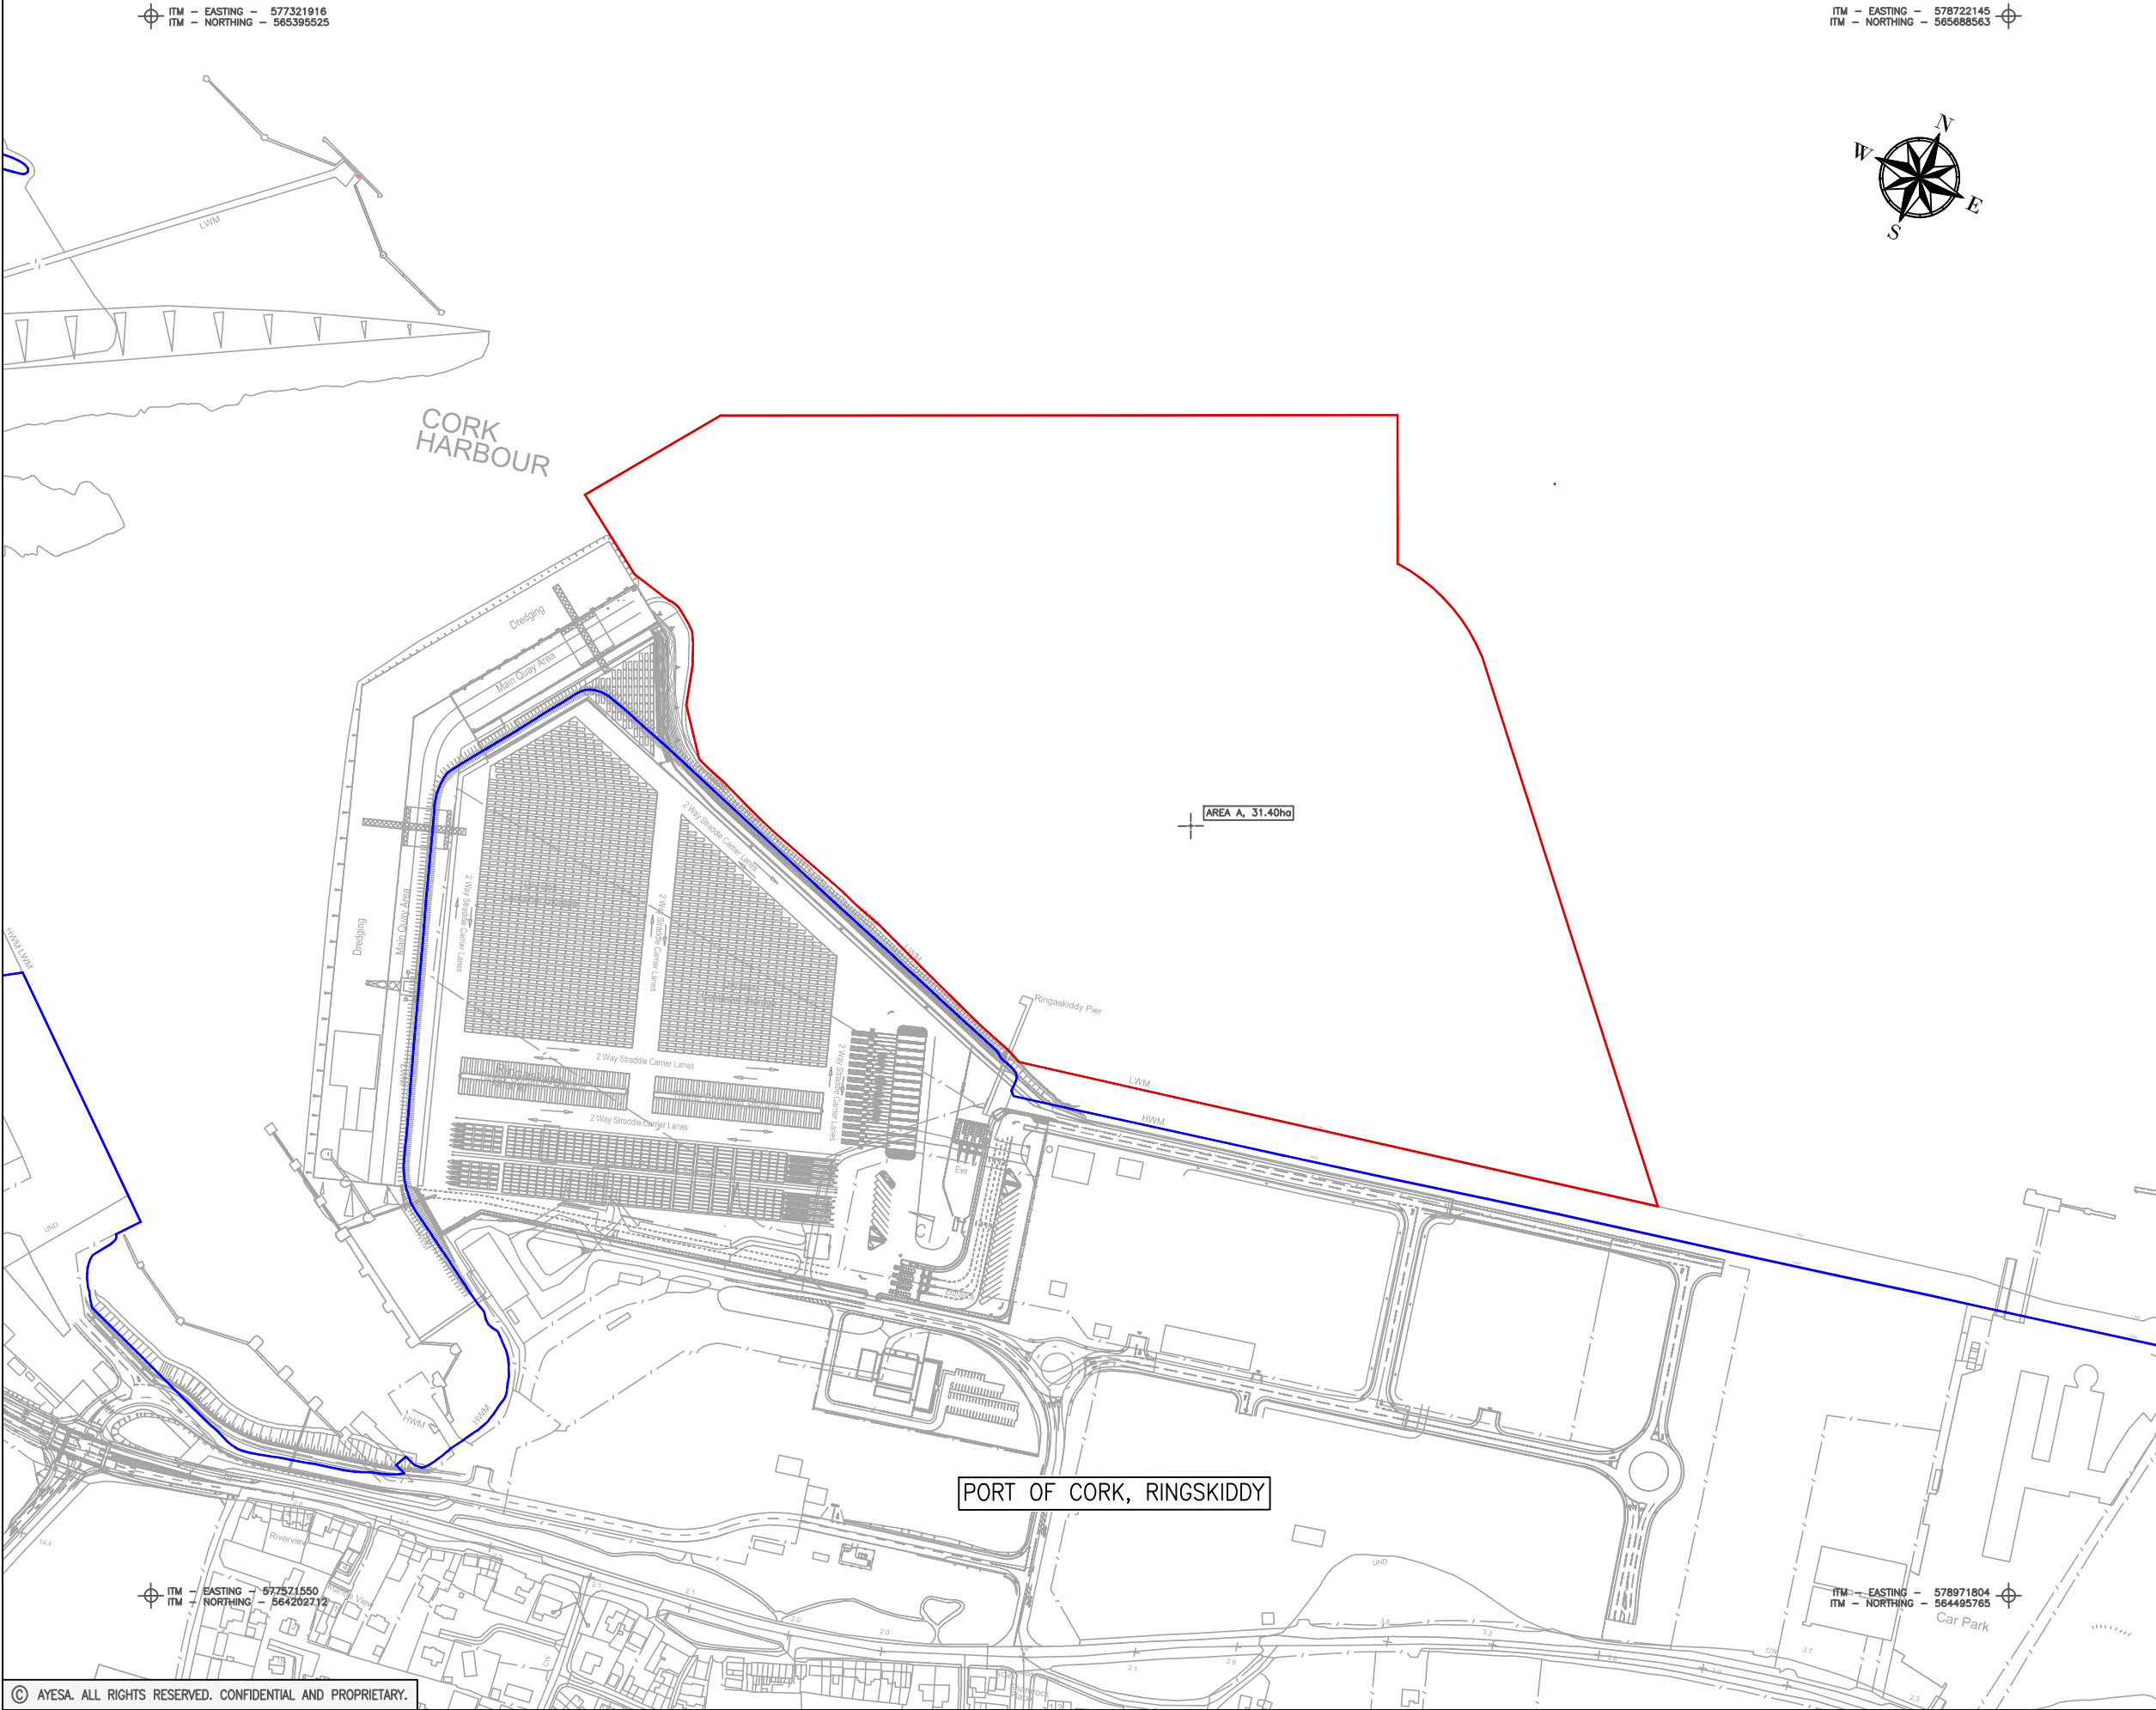

KEY PLAN



SAFETY, HEALTH AND ENVIRONMENTAL

REFER TO THE PROJECT DESIGN RISK REGISTER FOR ALL SAFETY, HEALTH AND ENVIRONMENTAL RISK, INCLUDING CONSTRUCTION, MAINTENANCE AND DEMOLITION.

GENERAL NOTES

- DO NOT SCALE OFF DRAWING.
- IRISH TRANSVERSE MERCATOR (ITM) USED AS MAP PROJECTION.

LEGEND:

- HIGH WATER MARK LINE
- PROPOSED MUL BOUNDARY

P03	19.12.25	FINAL	DM	AA
P02	18.12.25	ISSUE FOR REVIEW	DM	AA
P01	08.12.25	ISSUE FOR REVIEW	POC	AA
REV	DATE	DESCRIPTION	CHK	APP

CLIENT



ENGINEER



PROJECT
PORT OF CORK
EXPANSION WORKS

DRAWING TITLE
PROPOSED MUL MAP 1

STATUS		FINAL			SUITABILITY
					S3
Date:	18.12.25	Scale:	1:5000	Drawn:	JN
Project No:	1179	Org. No:	CORE2-AYE-RE-XX-DR-MA-0001	App:	AA
				Rev:	P02