

ITM: 578086E . 562023N

ITM: 579657E . 562023N



Co. Cork

CURRAGHBINNY



AREA A
0.8 ha

Owenboy River

R612
Carrigaline Rd

R612
The Glen

Lwr Rd

Upr Rd

Hugh Coveney Pier

Co. Cork

HODDERSFIELD

Sports Ground

Saint Philomena's Rd

Woodford

KNOCKNAGORE


CROSSHAVEN

Legend

- MAC Area A 0.8 Ha
- Proposed HDD Underground Cable Route
- Proposed Underground Cable Route Onshore
- High Water Mark – National Water Marks Outline
- ITM Extent Coordinate Point
- TD Townland Name

Drawn by: Diarmuid O'Sullivan
BSc. MCSI MRICS Chartered Surveyor

MAPPING IRISH TRANSVERSE MERCATOR (ITM) PROJECTION

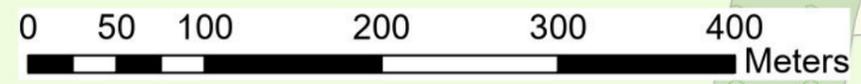

ITM: 578086E . 561034N

ITM: 579657E . 561034N

"CYAL50386075 © Tailte Éireann – Surveying"

REV	DATE	REVISION DESCRIPTION	DRN	PROD	VER	APP

PURPOSE OF ISSUE - PRELIMINARY UNLESS INDICATED

CLIENT APPROVAL PLANNING TENDER CONSTRUCTION AS-BUILT

Engineering and Major Projects,
One Dublin Airport Central,
Dublin Airport, Cloughran,
Co. Dublin, K67 XF72, Ireland.

Tel: 353 1 703 8000 Web: www.esb.ie
Engineering and Major Projects is a
division of ESB.

CLIENT:	ESB ENGINEERING AND MAJOR PROJECTS
PROJECT:	COWS-CROSS TO CROSSHAVEN 20 kV FEEDER PROJECT
CONTRACT:	CROSSHAVEN OWENBOY RIVER CROSSING

PRODUCTION UNIT:	Transmission and Distribution Delivery
DRAWING TITLE:	Proposed MAC Map
CONTRACT:	MARA Ref. No. - MAC250052

COPYRIGHTS ESB ALL RIGHTS RESERVED. NO PART OF THIS WORK MAY BE MODIFIED, REPRODUCED OR COPIED IN ANY FORM OR BY ANY MEANS - GRAPHIC, ELECTRONIC OR MECHANICAL, INCLUDING PHOTOCOPYING, RECORDING, TAPING OR USED FOR ANY PURPOSE OTHER THAN ITS DESIGNATED PURPOSE, WITHOUT THE WRITTEN PERMISSION OF ESB

DRAWN	PRODUCED	VERIFIED	APPROVED	APPROVAL DATE
D.O'Sullivan	D.O'Sullivan	R.Nugent	J.Lawler	OCT 2025
CLIENT REF. TC234568		NO. OF SHEETS 1-1	SIZE A3	SCALE 1:4000
DRAWING NUMBER PE424-D1065-001-001-000				