



IRELAND LOCATION MAP
A3 SCALE 1:3000000

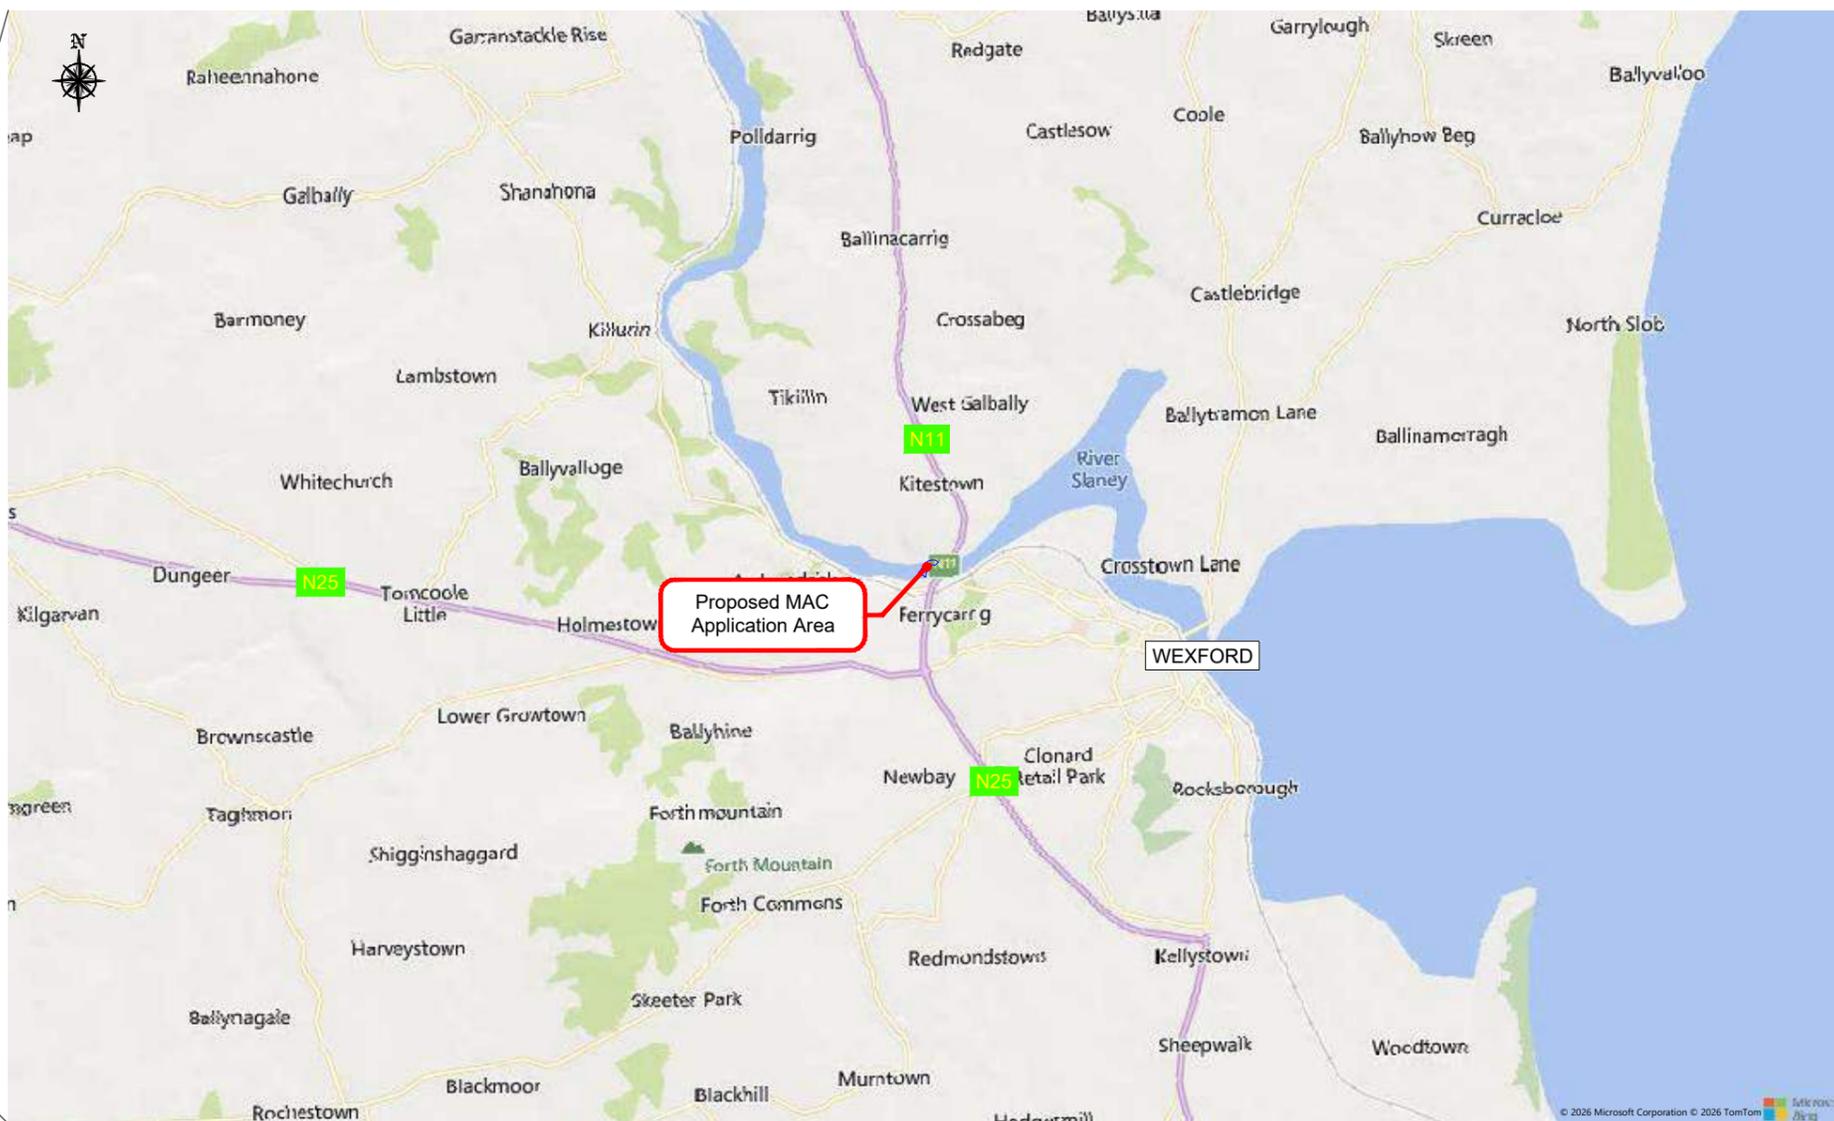

LOCATION PLAN
A3 SCALE 1:100000

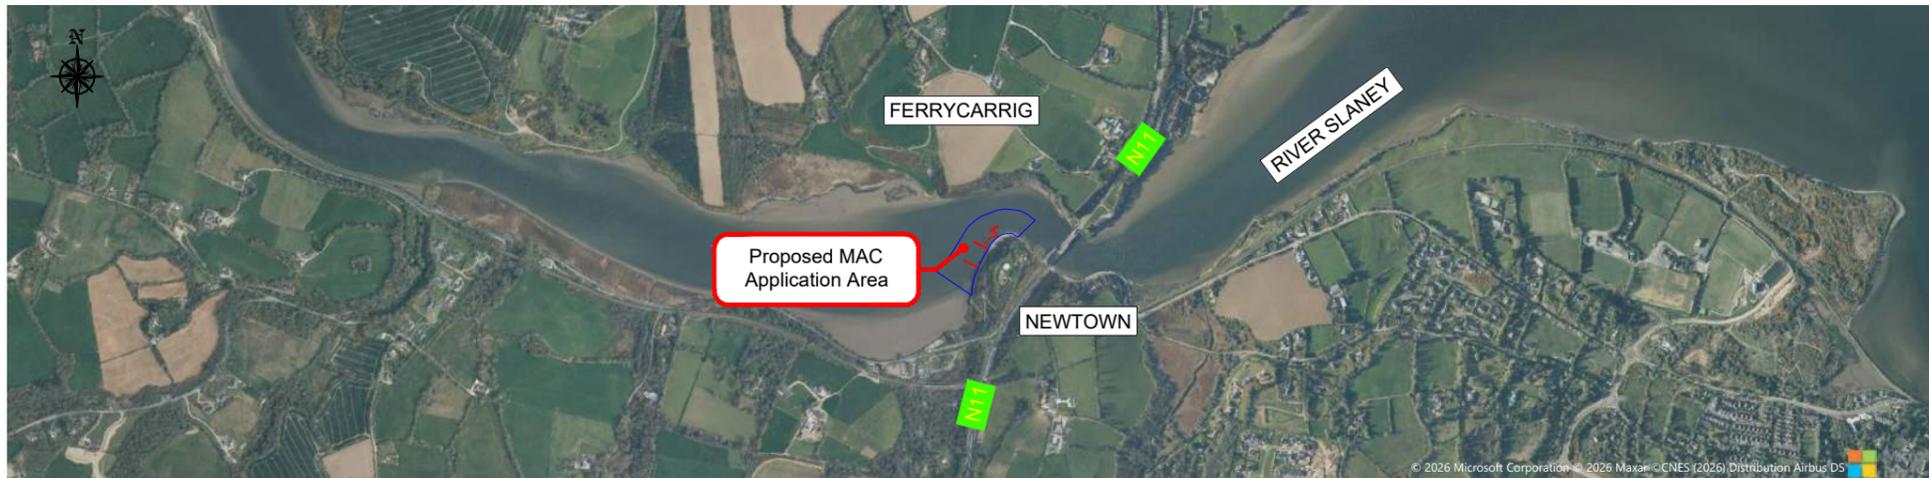

PLAN ON PROPOSED MAC APPLICATION AREA
A3 SCALE 1:20000

LEGEND:
 MAC AREA
 TEMPORARY WORKS AREA



No.	Revision	Date	By	Chk'd	App'd



Offices:
 Dublin - Sandyford & Santry
 Leeds - Otley
 Ireland - +353 (0) 1 294 0800
 UK - +44 (0) 113 360 1720

Drawn	Designed	Checked	Approved	Suitability Code - Description
LW	MvdO	GR	GR	S2 - Information/Planning

Project Stage							PRE-PLANNING STAGE								
Project Title							IRISH NATIONAL HERITAGE PARK								
Drawing Title							Proposed MAC Location								
Project	Originator	Volume	Location	Type	Role	Number	Project	Originator	Volume	Location	Type	Role	Number		
INHP	ROD	ENV	SW_AE	DR	EN	200004	INHP	ROD	ENV	SW_AE	DR	EN	200004		
Scale (A1)	As Shown	Date:	January 2026	Job No:	20.138	Rev:	P01	Scale (A1)	As Shown	Date:	January 2026	Job No:	20.138	Rev:	P01

DO NOT SCALE USE FIGURED DIMENSIONS ONLY