


IRELAND LOCATION MAP  
A3 SCALE 1:3000000



LOCATION PLAN  
A3 SCALE 1:100000

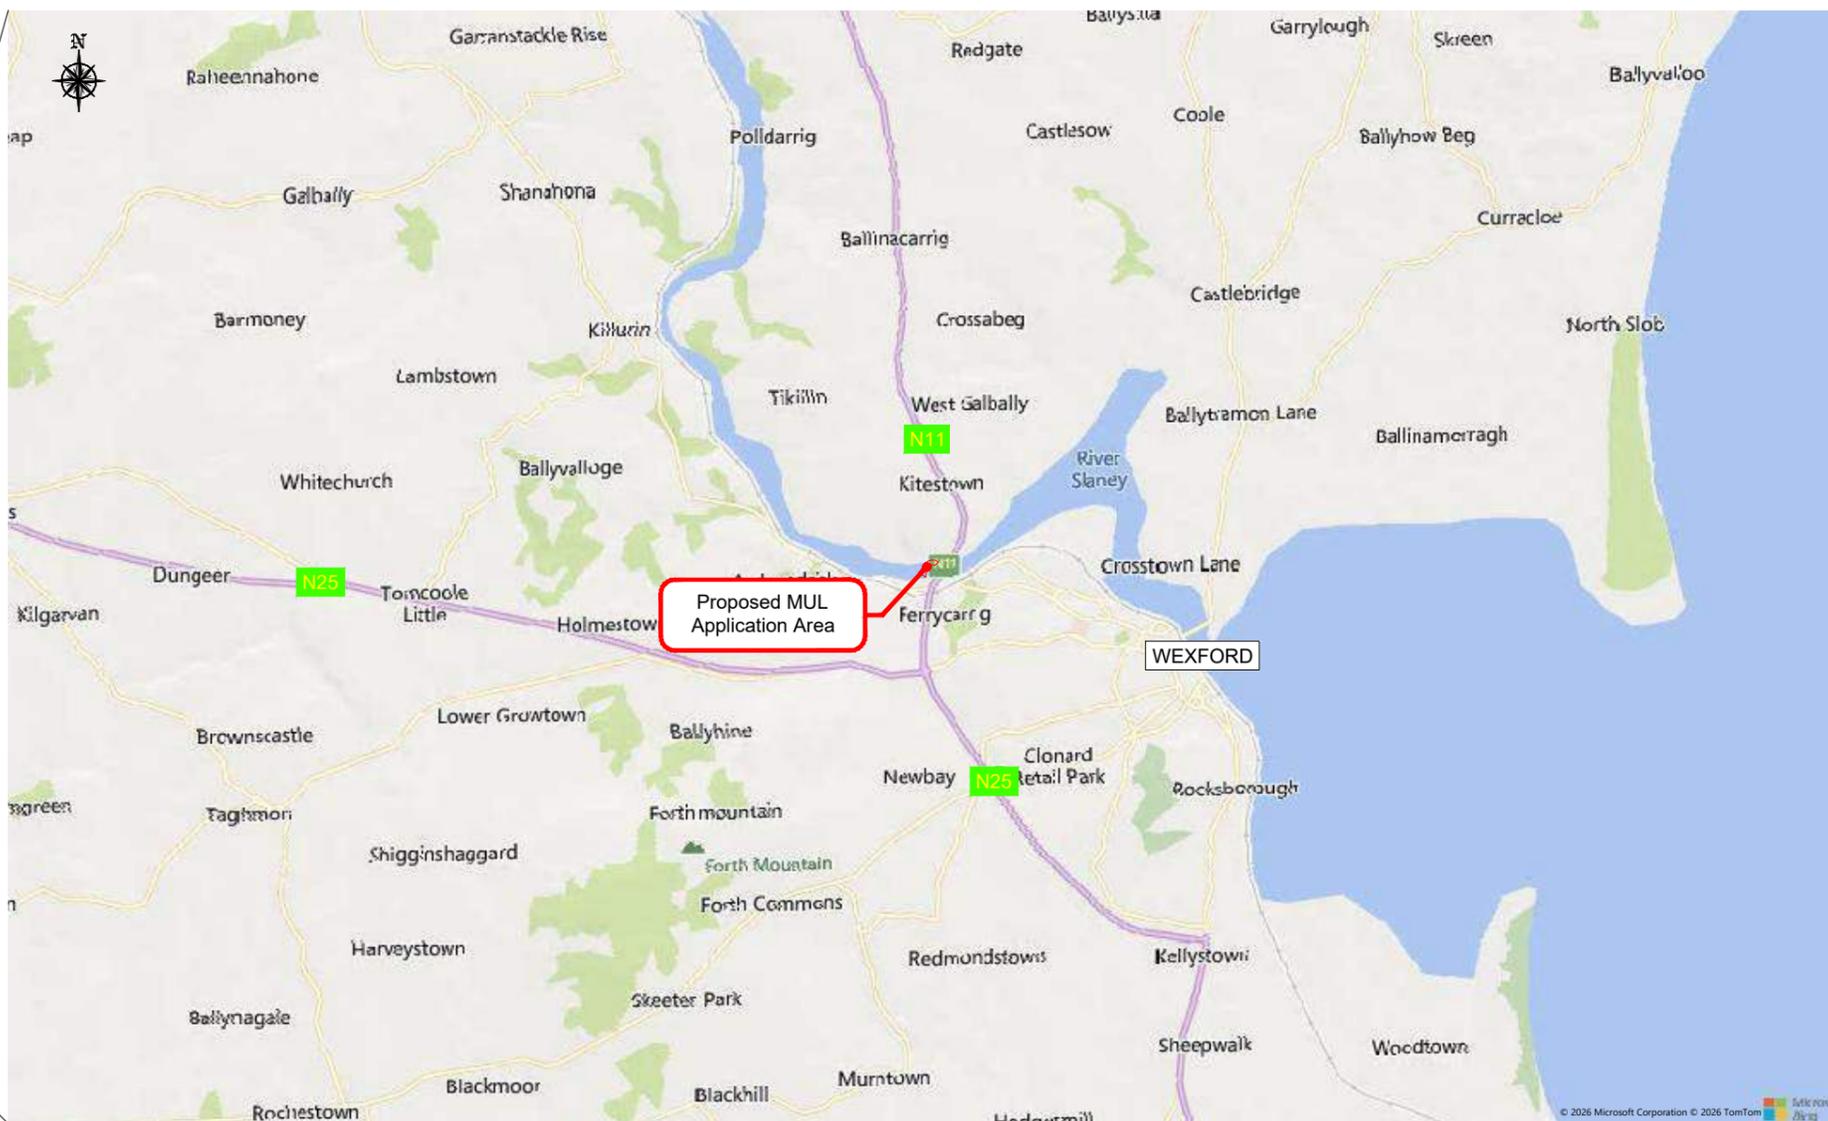

PLAN ON PROPOSED MUL APPLICATION AREA  
A3 SCALE 1:20000



No.	Revision	Date	By	Chk'd	App'd



Offices:  
 Dublin - Sandyford & Santry  
 Leeds - Otley  
 Ireland - +353 (0) 1 294 0800  
 UK - +44 (0) 113 360 1720

Drawn	Designed	Checked	Approved	Suitability Code - Description
LW	MvdO	GR	GR	S2 - Information/Planning

Project Stage		PRE-PLANNING STAGE			
Project Title		IRISH NATIONAL HERITAGE PARK			
Drawing Title		Proposed MUL Location			
Project	Originator	Volume	Location	Type	Role
INHP	ROD	ENV	SW_AE	DR	EN
Number	200003				
Scale (A1)	As Shown	Date	January 2026	Job No.	20.138
				Rev.	P01

DO NOT SCALE USE FIGURED DIMENSIONS ONLY