


ITM - EASTING - 577421778  
ITM - NORTHING - 565035424

ITM - EASTING - 577754146  
ITM - NORTHING - 565345368

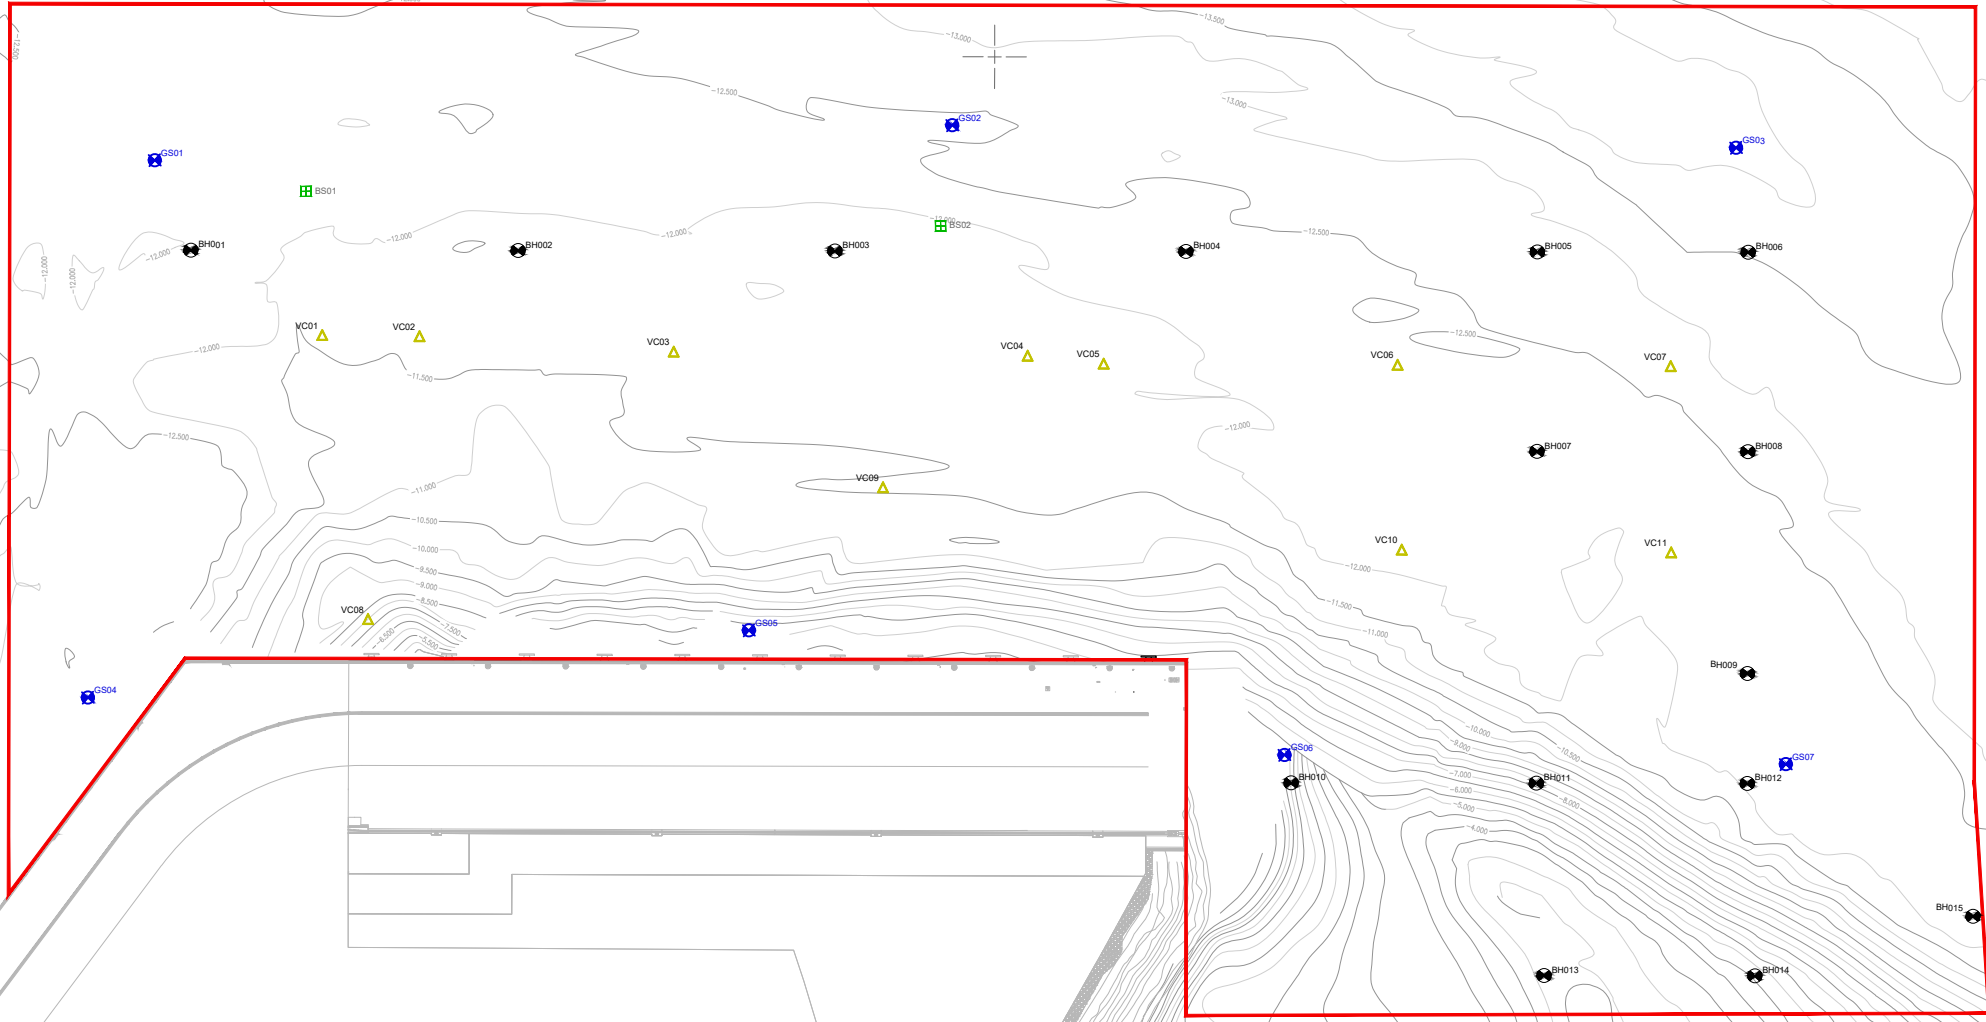

AREA A, 6.25ha



ITM - EASTING - 577678736  
ITM - NORTHING - 564761110

ITM - EASTING - 578010565  
ITM - NORTHING - 565070427

PORT OF CORK, RINGSKIDDY

SAFETY, HEALTH AND ENVIRONMENTAL

REFER TO THE PROJECT DESIGN RISK REGISTER FOR ALL SAFETY, HEALTH AND ENVIRONMENTAL RISK, INCLUDING CONSTRUCTION, MAINTENANCE AND DEMOLITION.

GENERAL NOTES

- DO NOT SCALE OFF DRAWING.
- IRISH TRANSVERSE MERCATOR (ITM) USED AS MAP PROJECTION.

LEGEND:

- PROPOSED MUL BOUNDARY
- BH BOREHOLE LOCATION
- VC VIBROCORE LOCATION
- GS GRAB SAMPLE
- BS BENTHIC SAMPLE

P03	13.04.26	ISSUE FOR APPROVAL	DOB	AA
P02	19.03.26	ISSUE FOR APPROVAL	DOB	AA
P01	23.01.26	ISSUE FOR REVIEW	DOB	AA
REV	DATE	DESCRIPTION	CHK	APP

CLIENT



ENGINEER



PROJECT

PORT OF CORK ORE ENHANCEMENT WORKS

DRAWING TITLE

PROPOSED MUL MAP 3

STATUS	FOR APPROVAL	SUITABILITY	S3
--------	--------------	-------------	----

Date: 13.04.26	Scale: 1:1500	Drawn: JN	Chk: DOB	App: AA
Project No: 1179	Drg. No: CORE1-AYE-RE-XX-DR-MA-0223	Rev: P03		