


A3 "neither this drawing (incl. All drawings in the drawing set related to this general notes drawing) nor any part thereof can be reproduced, transmitted or stored in any form or nature or used for any purpose other than the agreed use for this specific project without the written consent of Langan Consulting Engineers, copyright holder." further, Langan Consulting Engineers shall not be liable for the use by any person of the drawing or any part thereof for any purpose other than that for which the same were prepared for this specific project."

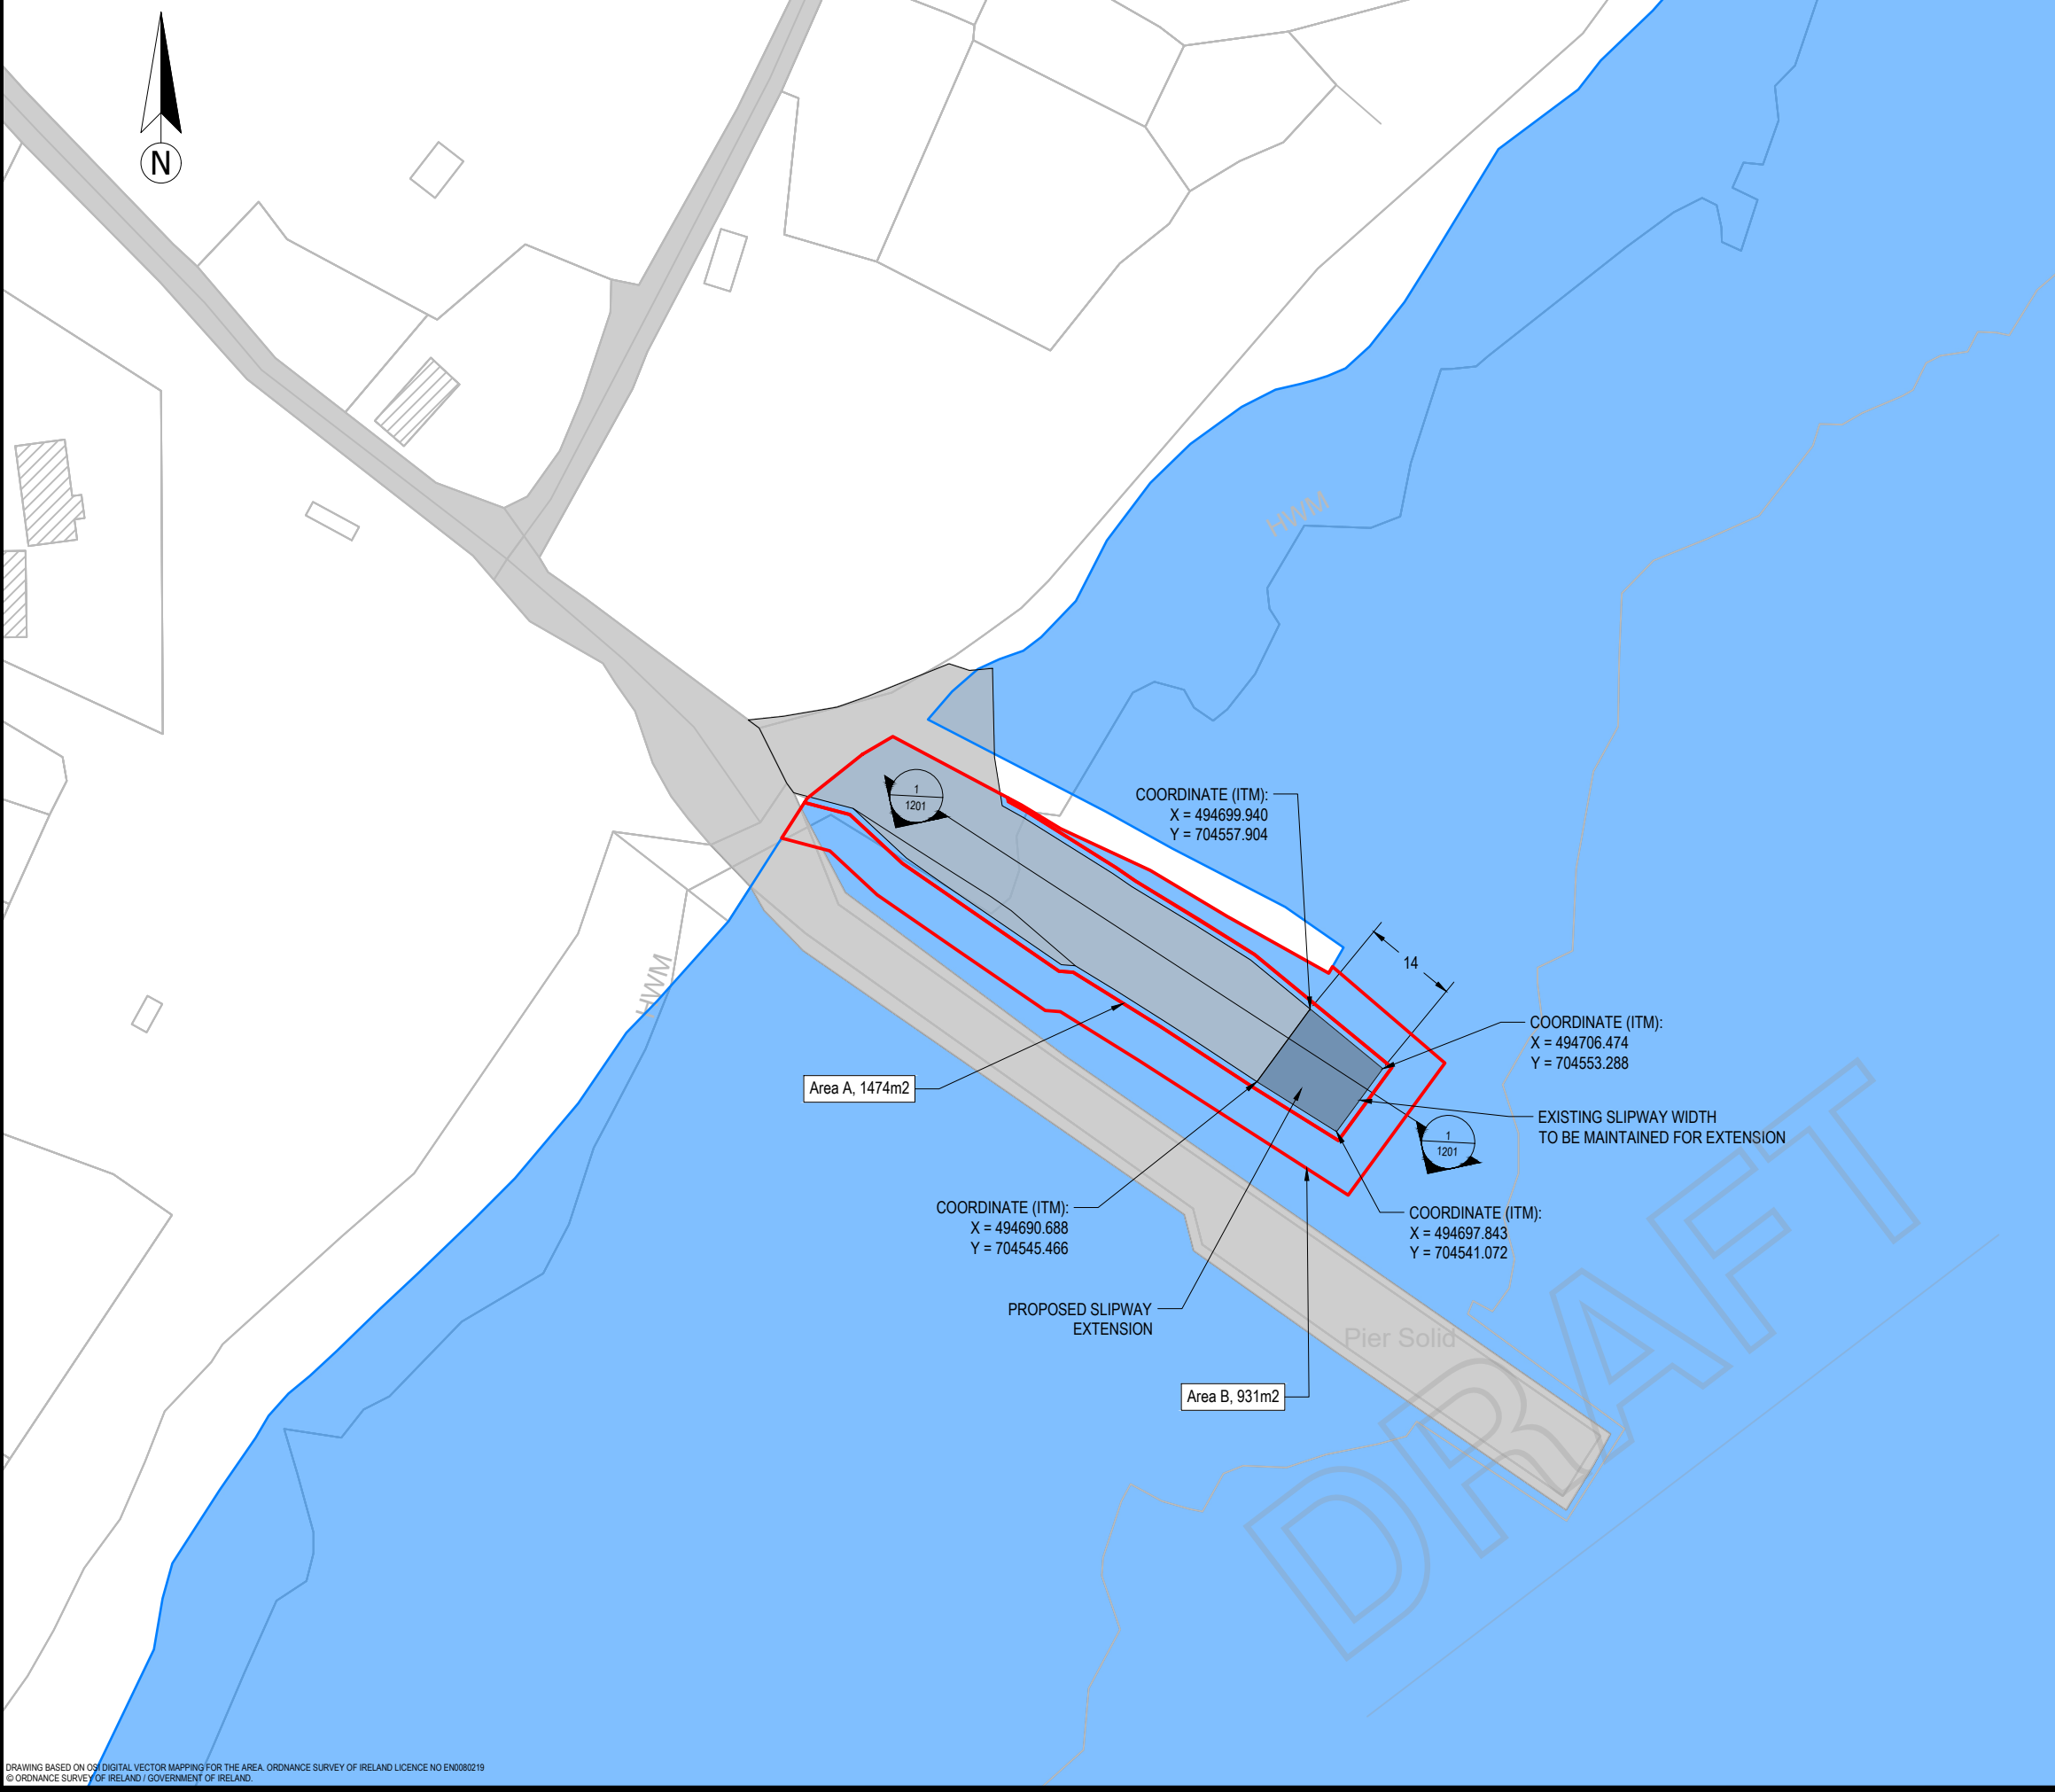

NOTES:

1. ALL DIMENSIONS IN METERS UNLESS OTHERWISE NOTED.
2. ALL COORDINATES ARE IN METERS AND RELATE TO ITM (IRISH TRANSVERSE MERCATOR) UNLESS OTHERWISE NOTED.
3. ALL LEVELS IN METERS ARE RELATIVE TO ORDNANCE DATUM MALIN HEAD (OSGM15).
4. DO NOT SCALE FROM DRAWINGS, USE FIGURED DIMENSIONS ONLY. ALL DIMENSIONS SHALL BE CONFIRMED ON SITE.
5. DRAWINGS ARE FOR THE PURPOSES OUTLINED IN THE TITLE BOX ONLY.
6. DRAWINGS ARE BASED ON SITE SURVEY INFORMATION (2026) AND OSI VECTOR MAPPING.
7. SITE LOCATION REFERENCE X=494687; Y=704559 (ITM)
8. THE HIGH WATER MARK DATA 'HIGH WATER MARK - NATIONAL WATER MARKS - UNGENERALISED - 2024' WAS DOWNLOADED FROM TAILTE EIREANN ON 25/09/2025

LEGEND:
 HIGH WATER MARK
 MAC APPLICATION BOUNDARY

PRELIMINARY

NOT TO BE USED FOR CONSTRUCTION
 THIS DRAWING TO BE READ IN CONJUNCTION WITH THE PROJECT SPECIFICATIONS AND REPORTS.

DATE	REV	BY	CHK	DESCRIPTION
02/03/26	DR03	RN	LB	DRAFT ISSUE
24/02/26	DR02	RN	LB	DRAFT ISSUE
16/01/26	DR01	RN	LB	DRAFT ISSUE

REVISION HISTORY

Ph: +353 (0)98 689611 Mayo
 +353 (0)91 596335 | Galway
 Email: info@langaneng.ie
 Web: www.langaneng.ie
 Leeson Enterprise Centre, Altamont Street,
 Westport, Co. Mayo F28 ET85
 Galway Technology Centre, Mervue Business
 Park, Mervue, Galway H91 D932



PROJECT TITLE:	INIS MEÁIN SLIPWAY EXTENSION	DATE:	FEB 2026
AT:	CEATHRÚ AN LISÍN, ARAINN, CO. NA GAILLIMHE	DWG No:	1102
CLIENT:	GALWAY COUNTY COUNCIL	SCALE:	1:1000 @ A3
JOB NUMBER:	25205	DRAWING BY:	RN
DRAWING TITLE:	SITE LAYOUT	CHECKED BY:	LB
		REVISION:	DR03