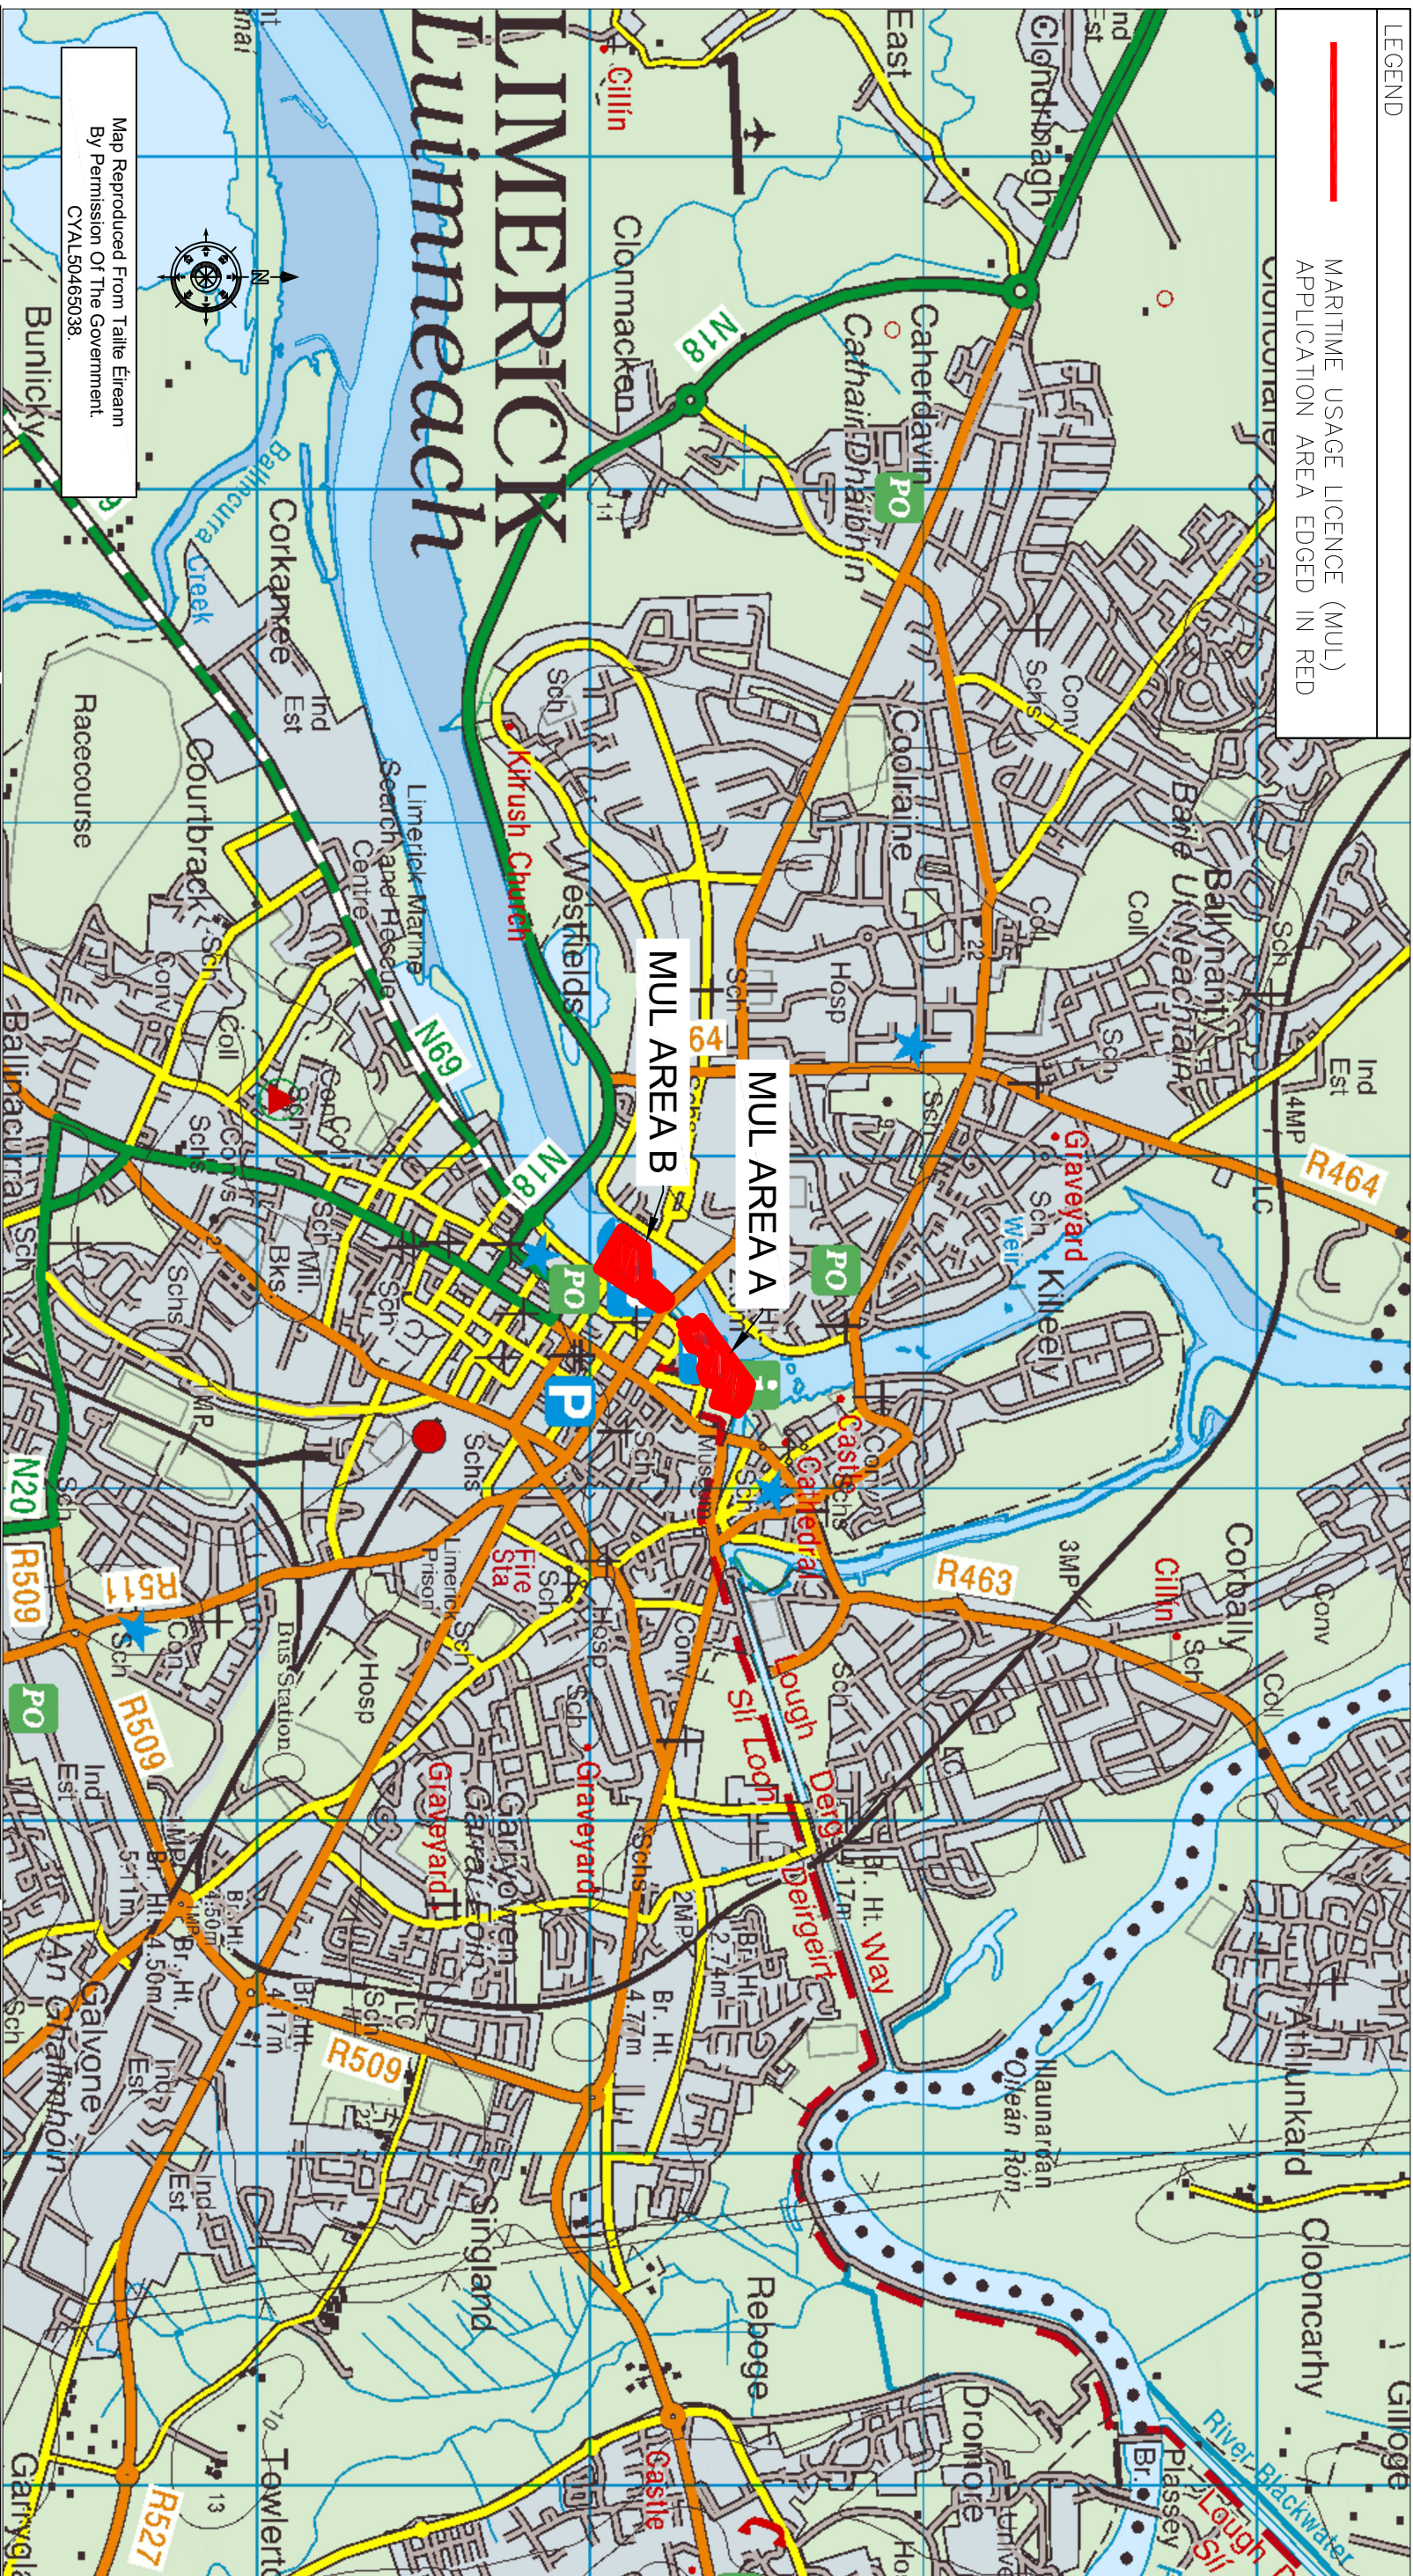


THIS DRAWING, AND THE INFORMATION CONTAINED IN THIS DRAWING, IS PRIVATE AND CONFIDENTIAL AND IS INTENDED SOLELY FOR THE USE OF THE INDIVIDUAL OR ENTITY TO WHICH IT IS ADDRESSED (THE "RECIPIENT"). THE DRAWING IS PROVIDED STRICTLY ON THE BASIS OF THE TERMS AND CONDITIONS CONTAINED WITHIN THE APPOINTMENT BETWEEN MWP AND THE RECIPIENT. IF YOU ARE NOT THE RECIPIENT YOU MUST NOT DISCLOSE, DISTRIBUTE, COPY, PRINT OR RELY ON THIS DRAWING. MWP HAS PREPARED THIS DRAWING FOR THE RECIPIENT USING ALL THE REASONABLE SKILL AND CARE TO BE EXPECTED OF AN ENGINEERING AND ENVIRONMENTAL CONSULTANCY AND MWP DO NOT ACCEPT ANY RESPONSIBILITY OR LIABILITY WHATSOEVER FOR THE USE OF THIS DRAWING BY ANY PARTY FOR ANY PURPOSE OTHER THAN THAT FOR WHICH THE DRAWING HAS BEEN PREPARED AND PROVIDED TO THE RECIPIENT.

[illegible]

WNP

ENGINEERING AND ENVIRONMENTAL CONSULTANTS

CORK TRALEE LONDON LIMERICK

PROJECT:
LIMERICK SARSFIELD LOCK
MARITIME USAGE LICENCE (MUL)
APPLICATION

CLIENT:
WATERWAYS IRELAND

TITLE:			
SITE LOCATION			
DRAWN:	YN	CHECKED:	JK
PROJECT NUMBER:	19541	DATE:	JUNE 2026
		SCALE @ A3:	1:20,000
ACCEPTANCE CODE:	S	PURPOSE OF ISSUE:	ISSUED FOR INFORMATION
		PURPOSE CODE:	P1
DRAWING NUMBER:		REV:	
19541-XX-XXX-DR-MWP-CE-0001		0	