


Foreshore Licence Map

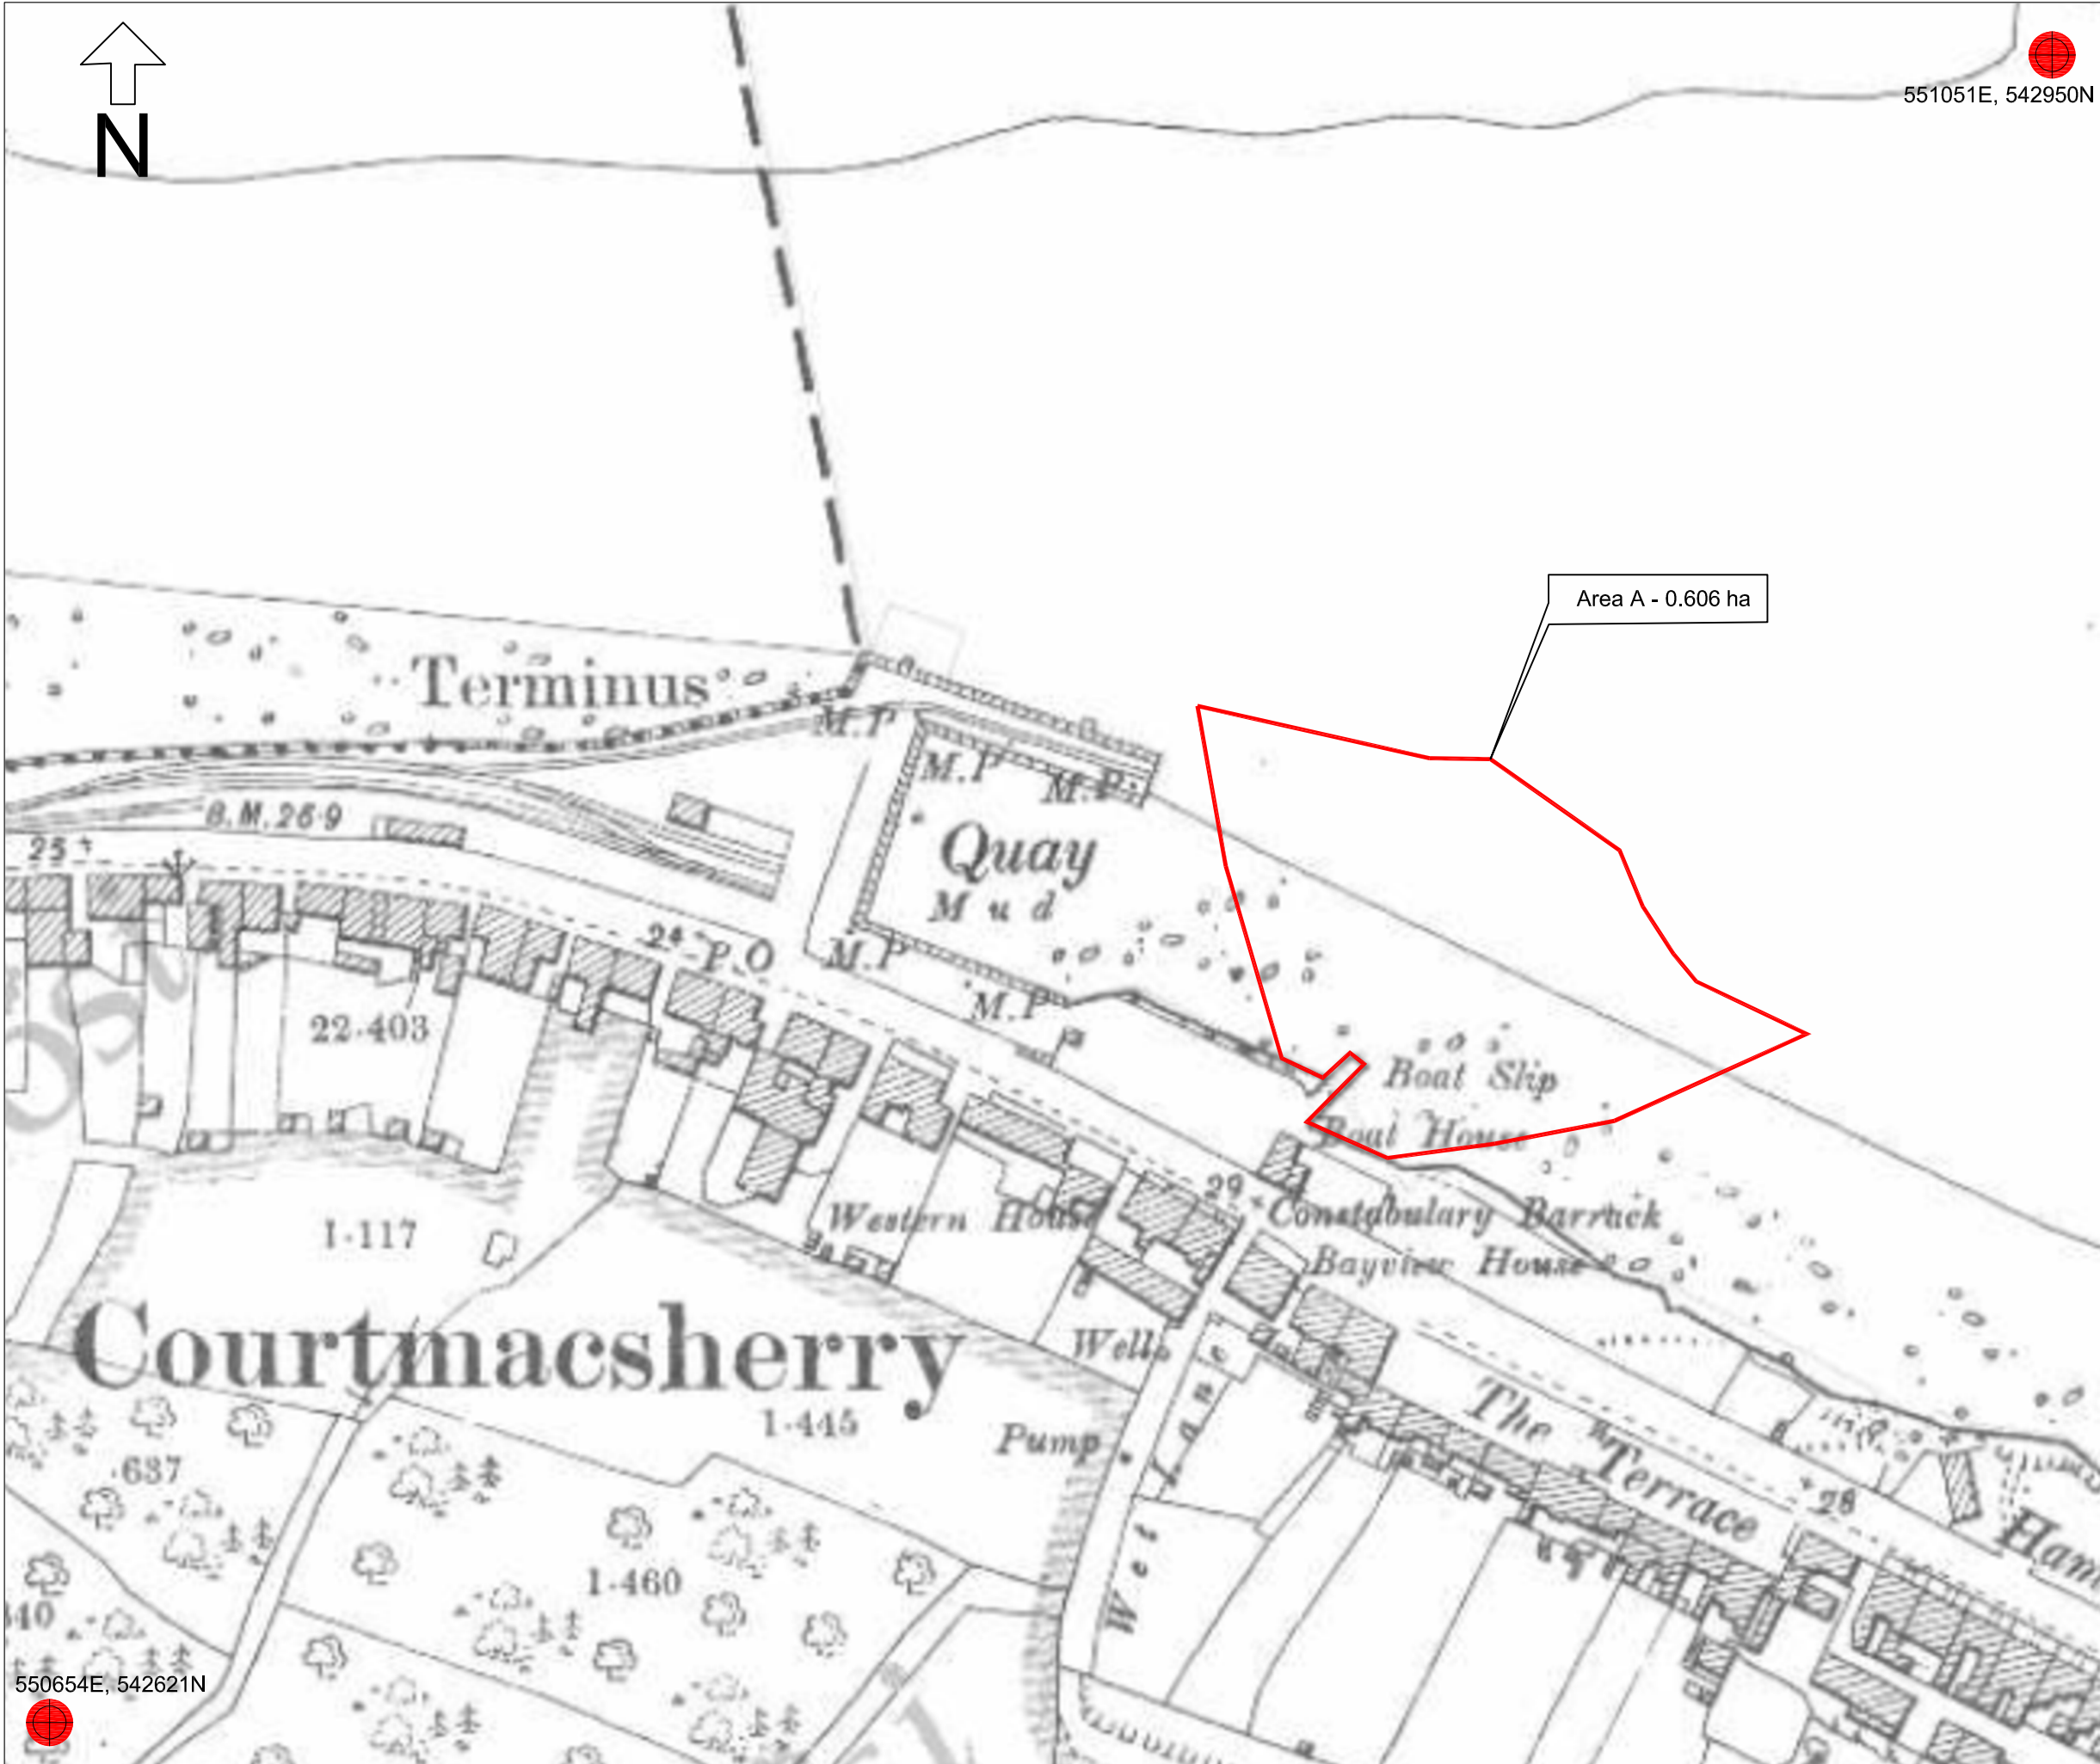

NOTES

1. Verifying Dimensions.
The contractor shall verify dimensions against such other drawings or site conditions as pertain to this part of the work.

2. Existing Services.
Any Information concerning the location of existing services Indicated on this drawing is intended for general guidance only. It shall be the responsibility of the contractor to determine and verify the exact horizontal and vertical alignment of all cables, pipes, etc. (both underground and overhead) before work commences.

3. Issue of Drawings.
Hard copies, dwf and pdf will form a controlled issue of the drawing. All other formats (dvg, dxf etc.) are deemed to be an uncontrolled issue and any work carried out based on these files is at the recipients own risk. RPS will not accept any responsibility for any errors arising from the use of these files, either by human error by the recipient, listing of un-dimensioned measurements, compatibility issues with the recipient's software, and any errors arising when these files are used to aid the recipients drawing production, or setting out on site.

4. Datum.

Licence Area

ITM Grid Cordinates

Name:

Signatur

Address:

A	Boundary line		19.04.23
rev	amendments	check	date

Client

RNLI

Project

Courtmacsherry

Title

Foreshore Licence Map

Project Number	Sheet Size	Drawing Scale
NI2366	A3	1:1250

Drawing Number

CK136-04

Drawn By	Status	Revision
	LICENCE	A

Checked By	Approved By	Date
		12/01/2023

CYAL50173842
© Ordnance Survey Ireland/Government of Ireland.