


ULC:
723,789 m
752,868 m

URC:
726,397 m
752,868 m

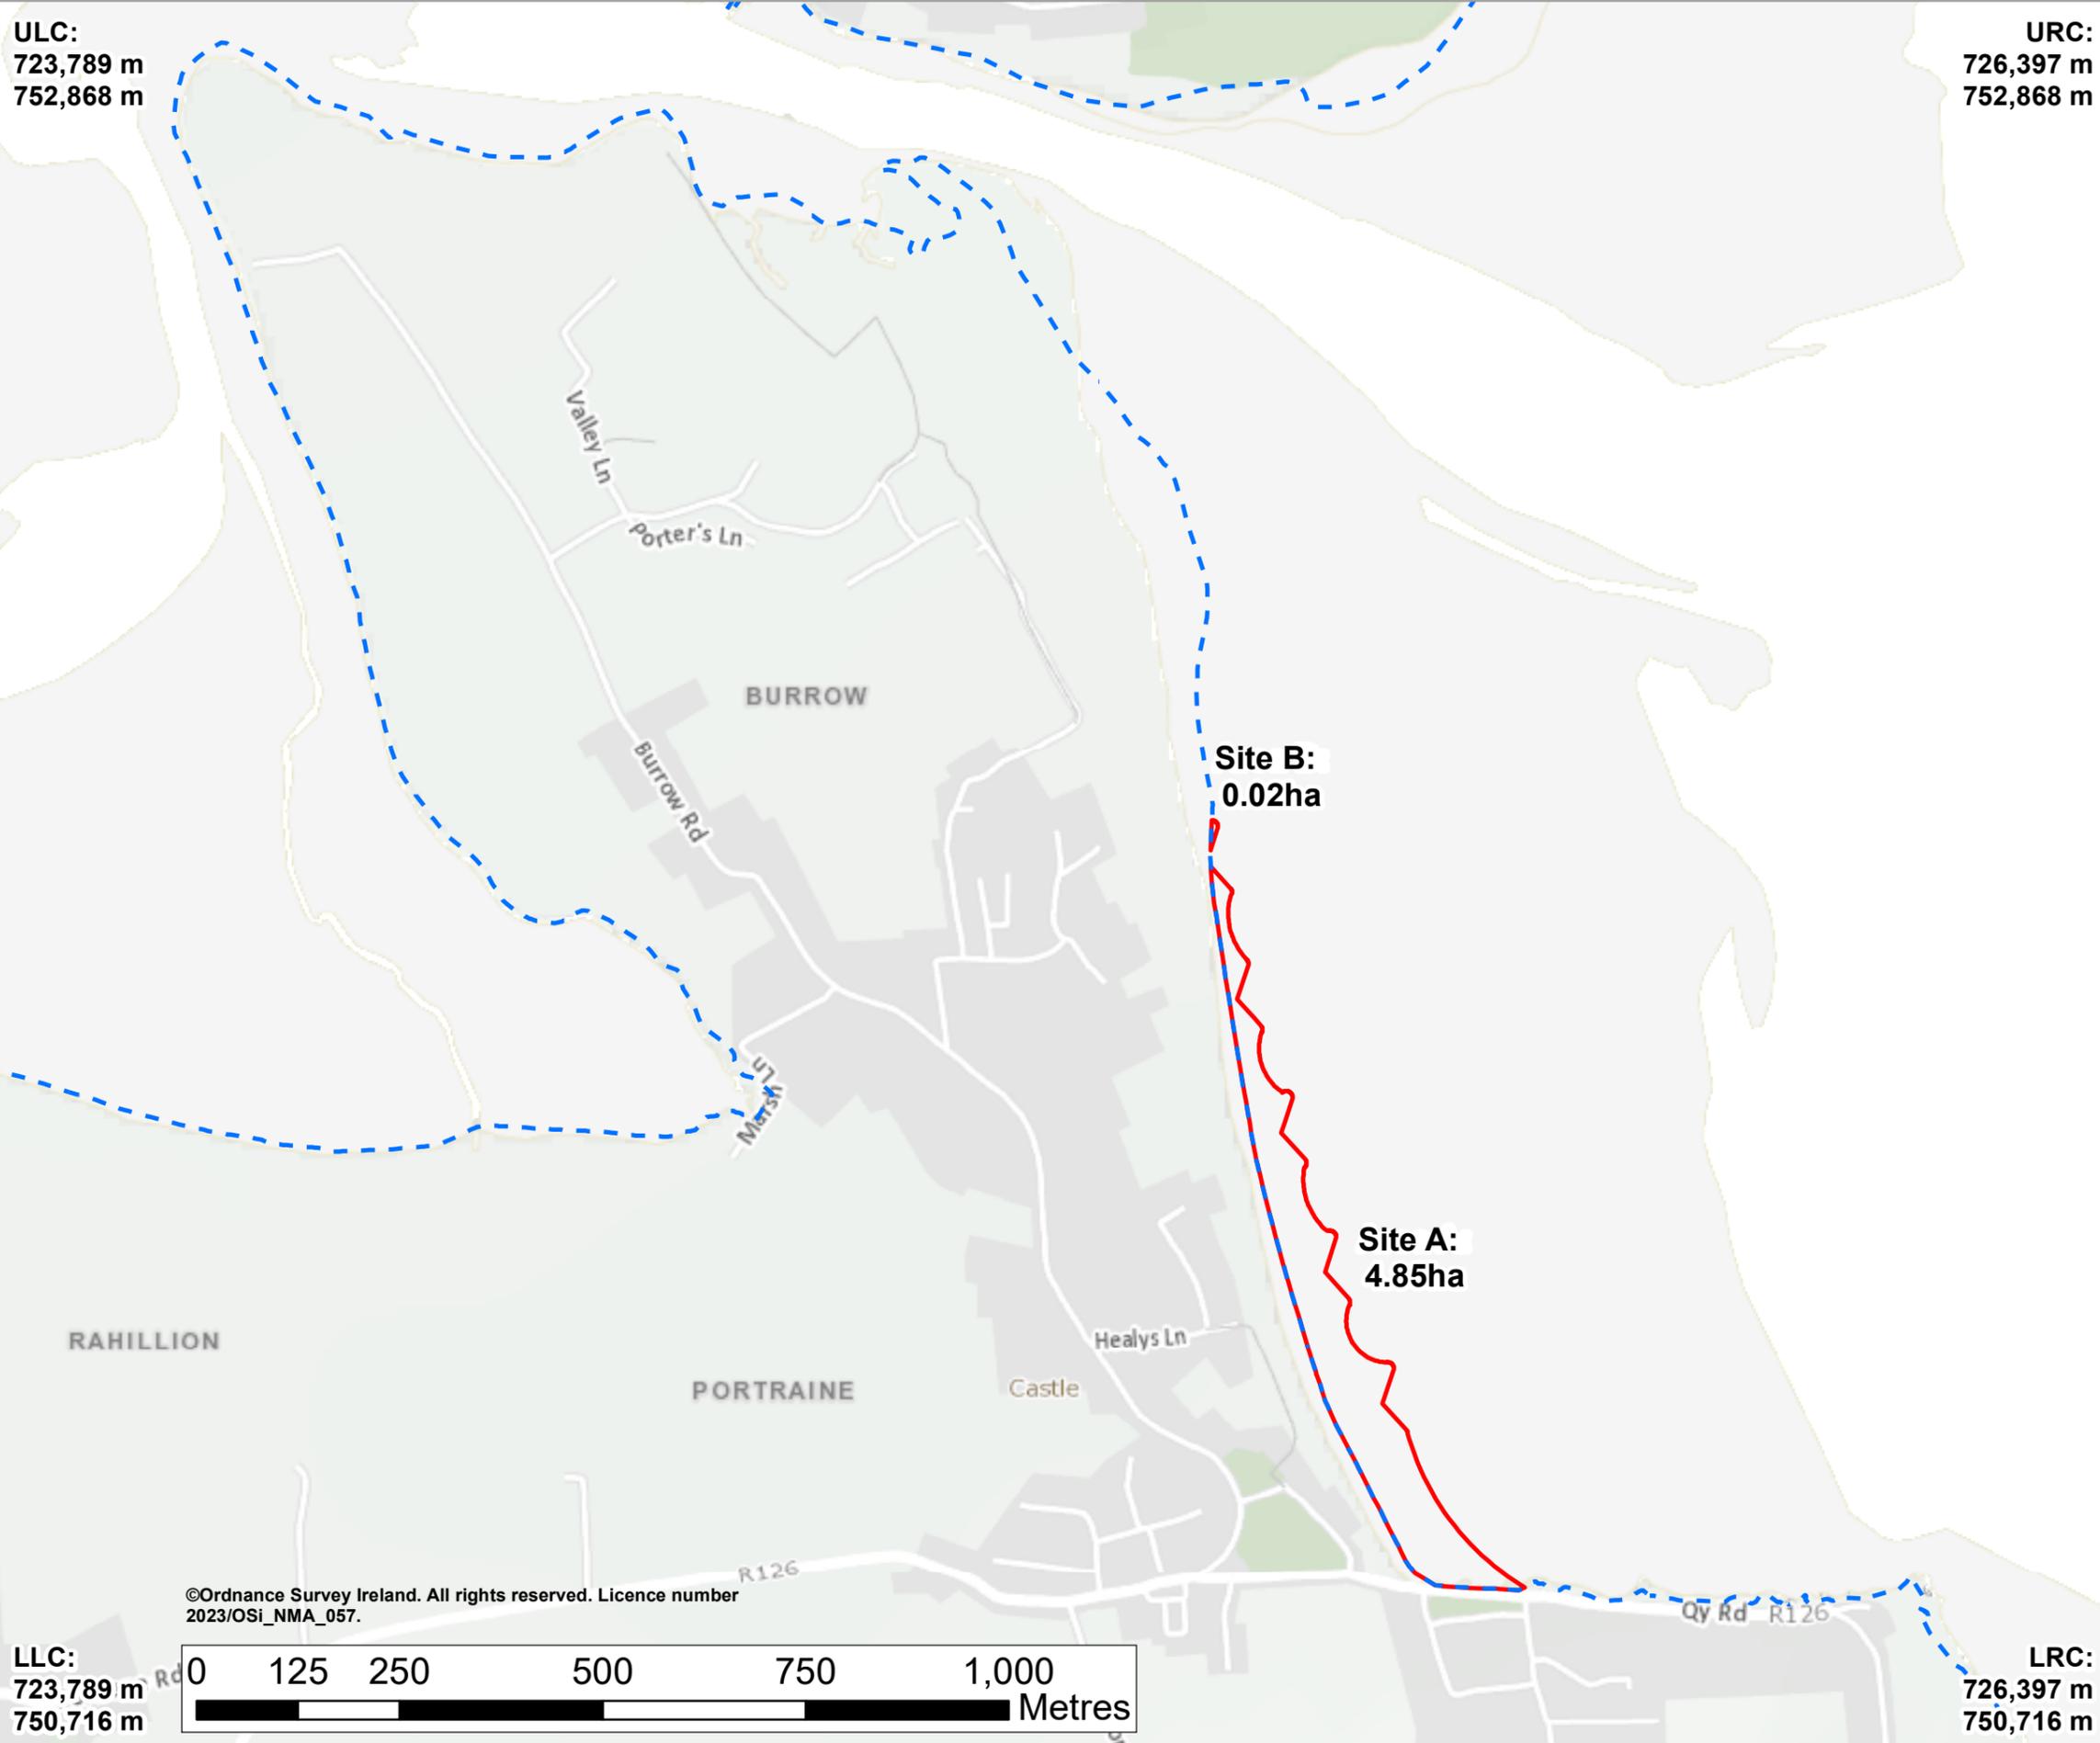

Legend

- High Water Mark (HWM)
- Permanent Red Line Boundary

Note

Where the MAC area adjoins or abuts the land, the High Water Mark as defined by the Chief Boundary Surveyor is the boundary of the MAC area.

Drawn By

(Hons)
MSC C.Sci MCIWEM C.WEM AMICE
Technical Director



rev	amendments	drawn	date

rps Elmwood House T +44(0) 28 90
 74 Boucher Road F +44(0) 28 90
 Belfast W www.rpsgroup.com/ireland
 BT12 6RZ E ireland@rpsgroup.com

TITLE

MAC Map 1
Permanent Red Line Boundary
 Page 1 of 2


MARA Ref: MAC2024007

Project Number IBE1820	Sheet Size A3	Drawing Scale 1:8000
File Identifier IBE1820-RPS-XX-OD-MAC-001	Projection ITM	
Drawn by 	Status S0	Revision P01
Checked By 	Approved By 	Date 28/06/2024

©Ordnance Survey Ireland. All rights reserved. Licence number 2023/OSi_NMA_057.


LLC:
723,789 m
750,716 m

LRC:
726,397 m
750,716 m

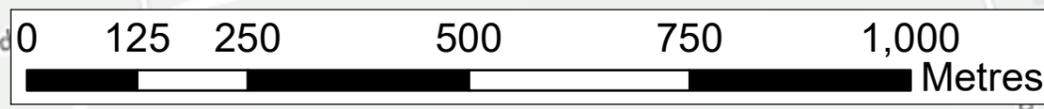

ULC:
723,789 m
752,868 m

URC:
726,397 m
752,868 m

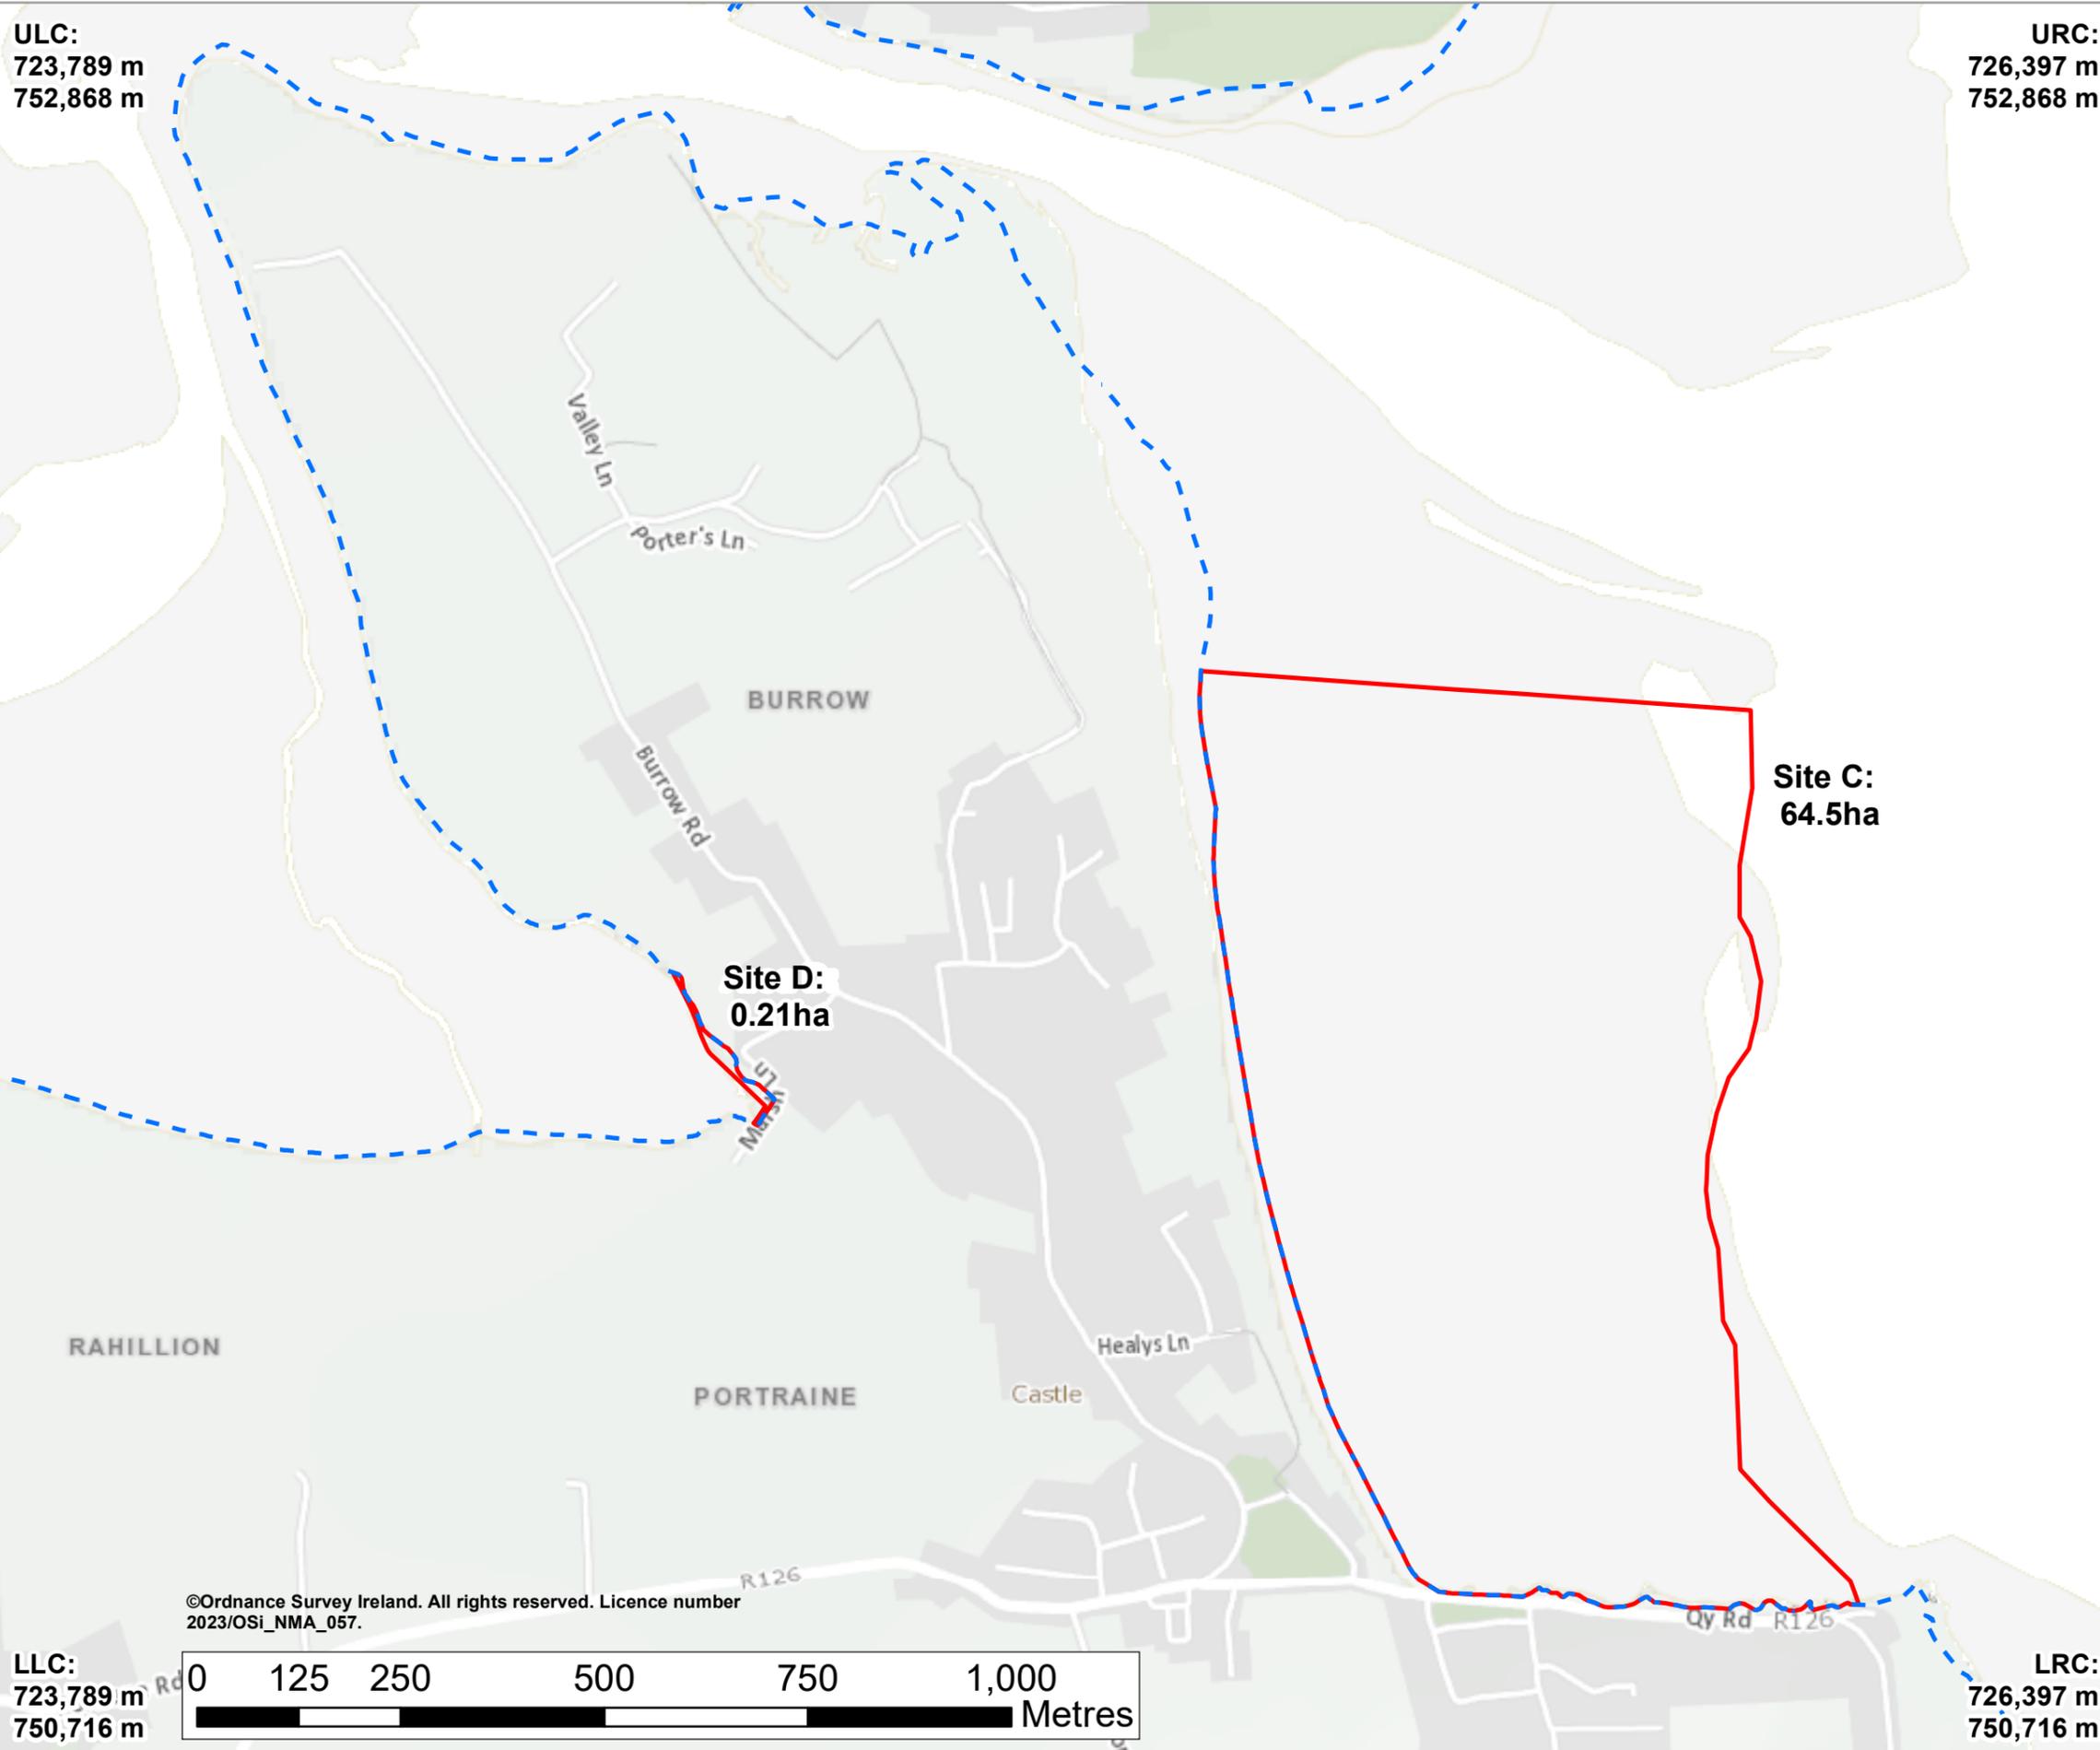

Legend

- High Water Mark (HWM)
- Subsidiary Red Line Boundary

Note
Where the MAC area adjoins or abuts the land, the High Water Mark as defined by the Chief Boundary Surveyor is the boundary of the MAC area.

Drawn By
 (Hons)
MSc C.Sci MCIWEM C.WEM AMICE
Technical Director



rev	amendments	drawn	date

rps Elmwood House T +44(0) 28 90
74 Boucher Road F +44(0) 28 90
Belfast W www.rpsgroup.com/ireland
BT12 6RZ E ireland@rpsgroup.com

TITLE
MAC Map 2
Subsidiary Red Line Boundary
Page 2 of 2

MARA Ref: MAC2024007

Project Number	Sheet Size	Drawing Scale
IBE1820	A3	1:8000

File Identifier	Projection
IBE1820-RPS-XX-OD-MAC-001	ITM

Drawn by	Status	Revision
	S0	P01

Checked By	Approved By	Date
		28/06/2024

©Ordnance Survey Ireland. All rights reserved. Licence number 2023/OSi_NMA_057.

LLC:
723,789 m
750,716 m

LRC:
726,397 m
750,716 m

