


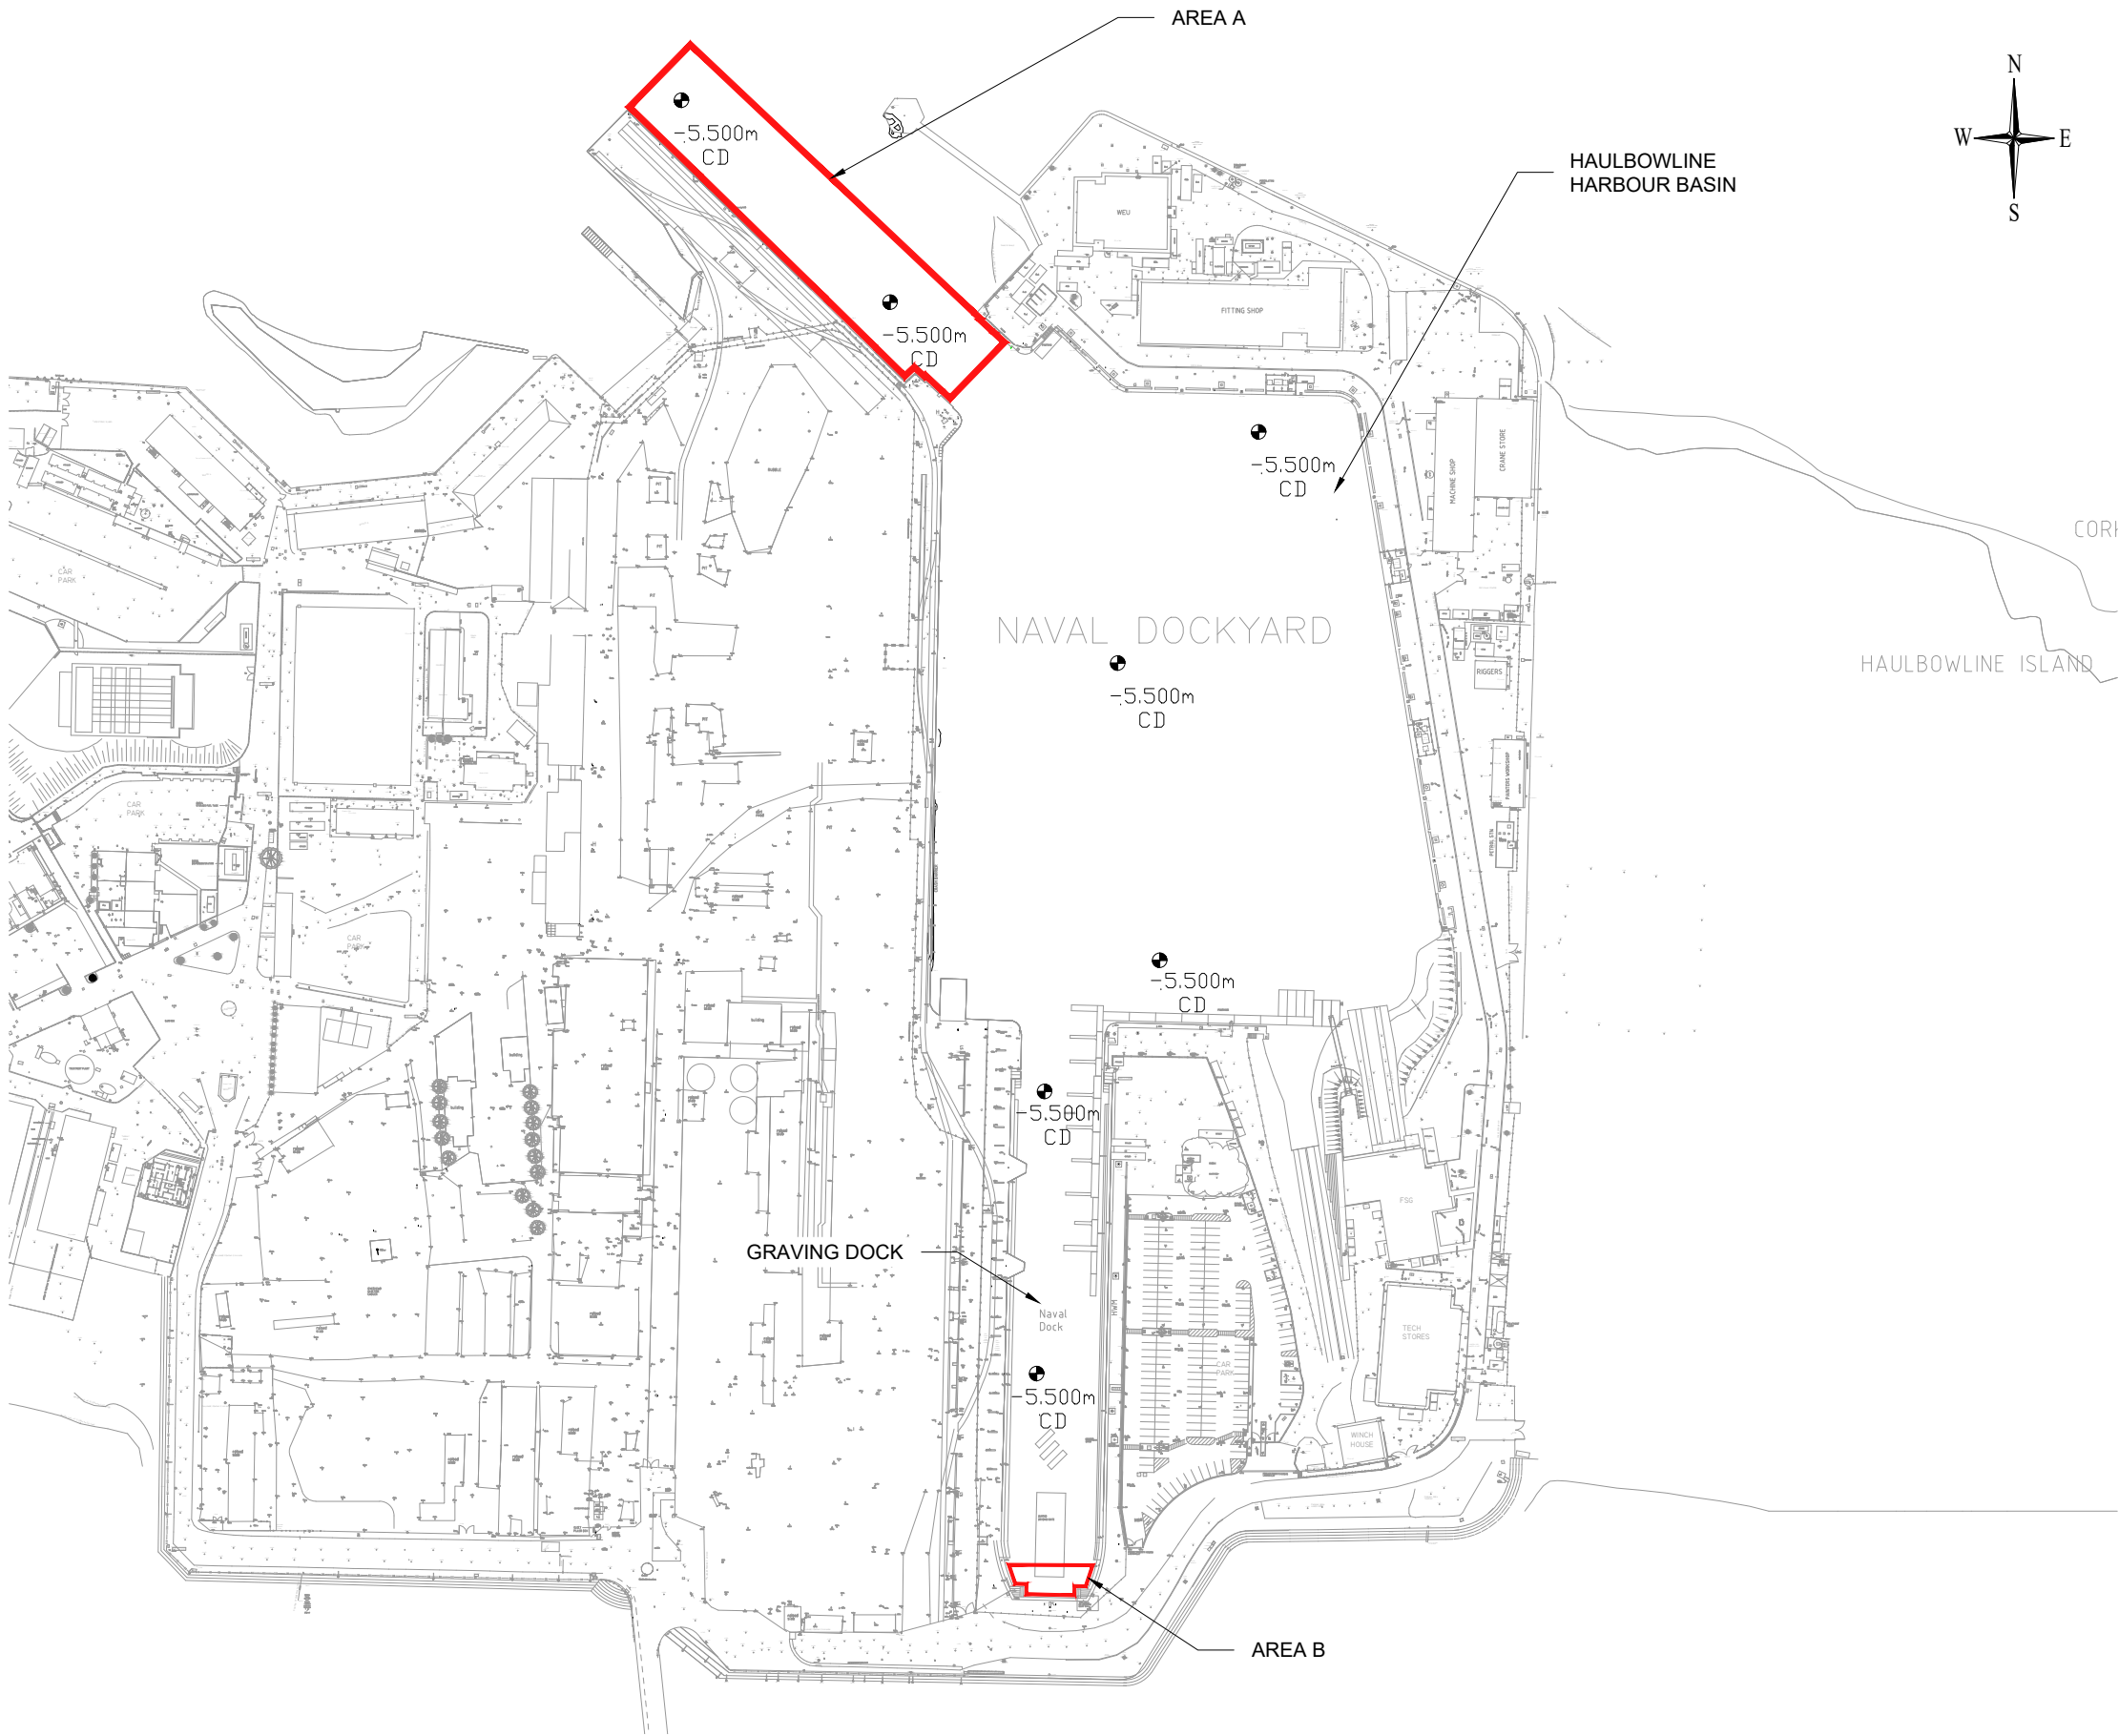

— POST DREDGING ARRANGEMENT
— Scale 1:2,500

GENERAL NOTES

NOTES:

- 1. THIS DRAWING IS TO BE READ WITH ALL OTHER AYESA DRAWINGS, SPECIFICATIONS AND ANY OTHER RELEVANT INFORMATION.
- 2. NO DIMENSIONS SHALL TO BE SCALED FROM THE DRAWING.
- 3. UNLESS NOTED OTHERWISE, ALL DIMENSIONS ARE IN MILLIMETERS AND ALL LEVELS ARE IN METERS FROM THE NOTED CHART DATUM.
- 4. ALL DRAWINGS ARE PROPERTY OF AYESA.
- 5. CHART DATUM IS 2.57m ABOVE ORDNANCE DATUM MALIN.

LEGEND:

— MARITIME USAGE LICENCE
AREA A & AREA B

Ordnance Survey Ireland Licence No. CYAL50322977
© Ordnance Survey Ireland/Government of Ireland

P01	04/24	MARA APPLICATION	TJOC	DOB	SG
Rev	Date	Description	By	Chk	App



CLIENT
DEPARTMENT OF DEFENCE

PROJECT
HAULBOWLINE DREDGING

DRAWING TITLE
POST DREDGING ARRANGEMENT

STATUS	MARA APPLICATION	SUITABILITY
		—

Date: 03.04.24	Scale: 1:2,500	Drawn: TJOC	Chk: DOB	App: SG
Project No: CM1265	Drg. No: CM1265-MA-DWG-05005	Rev:		P01