


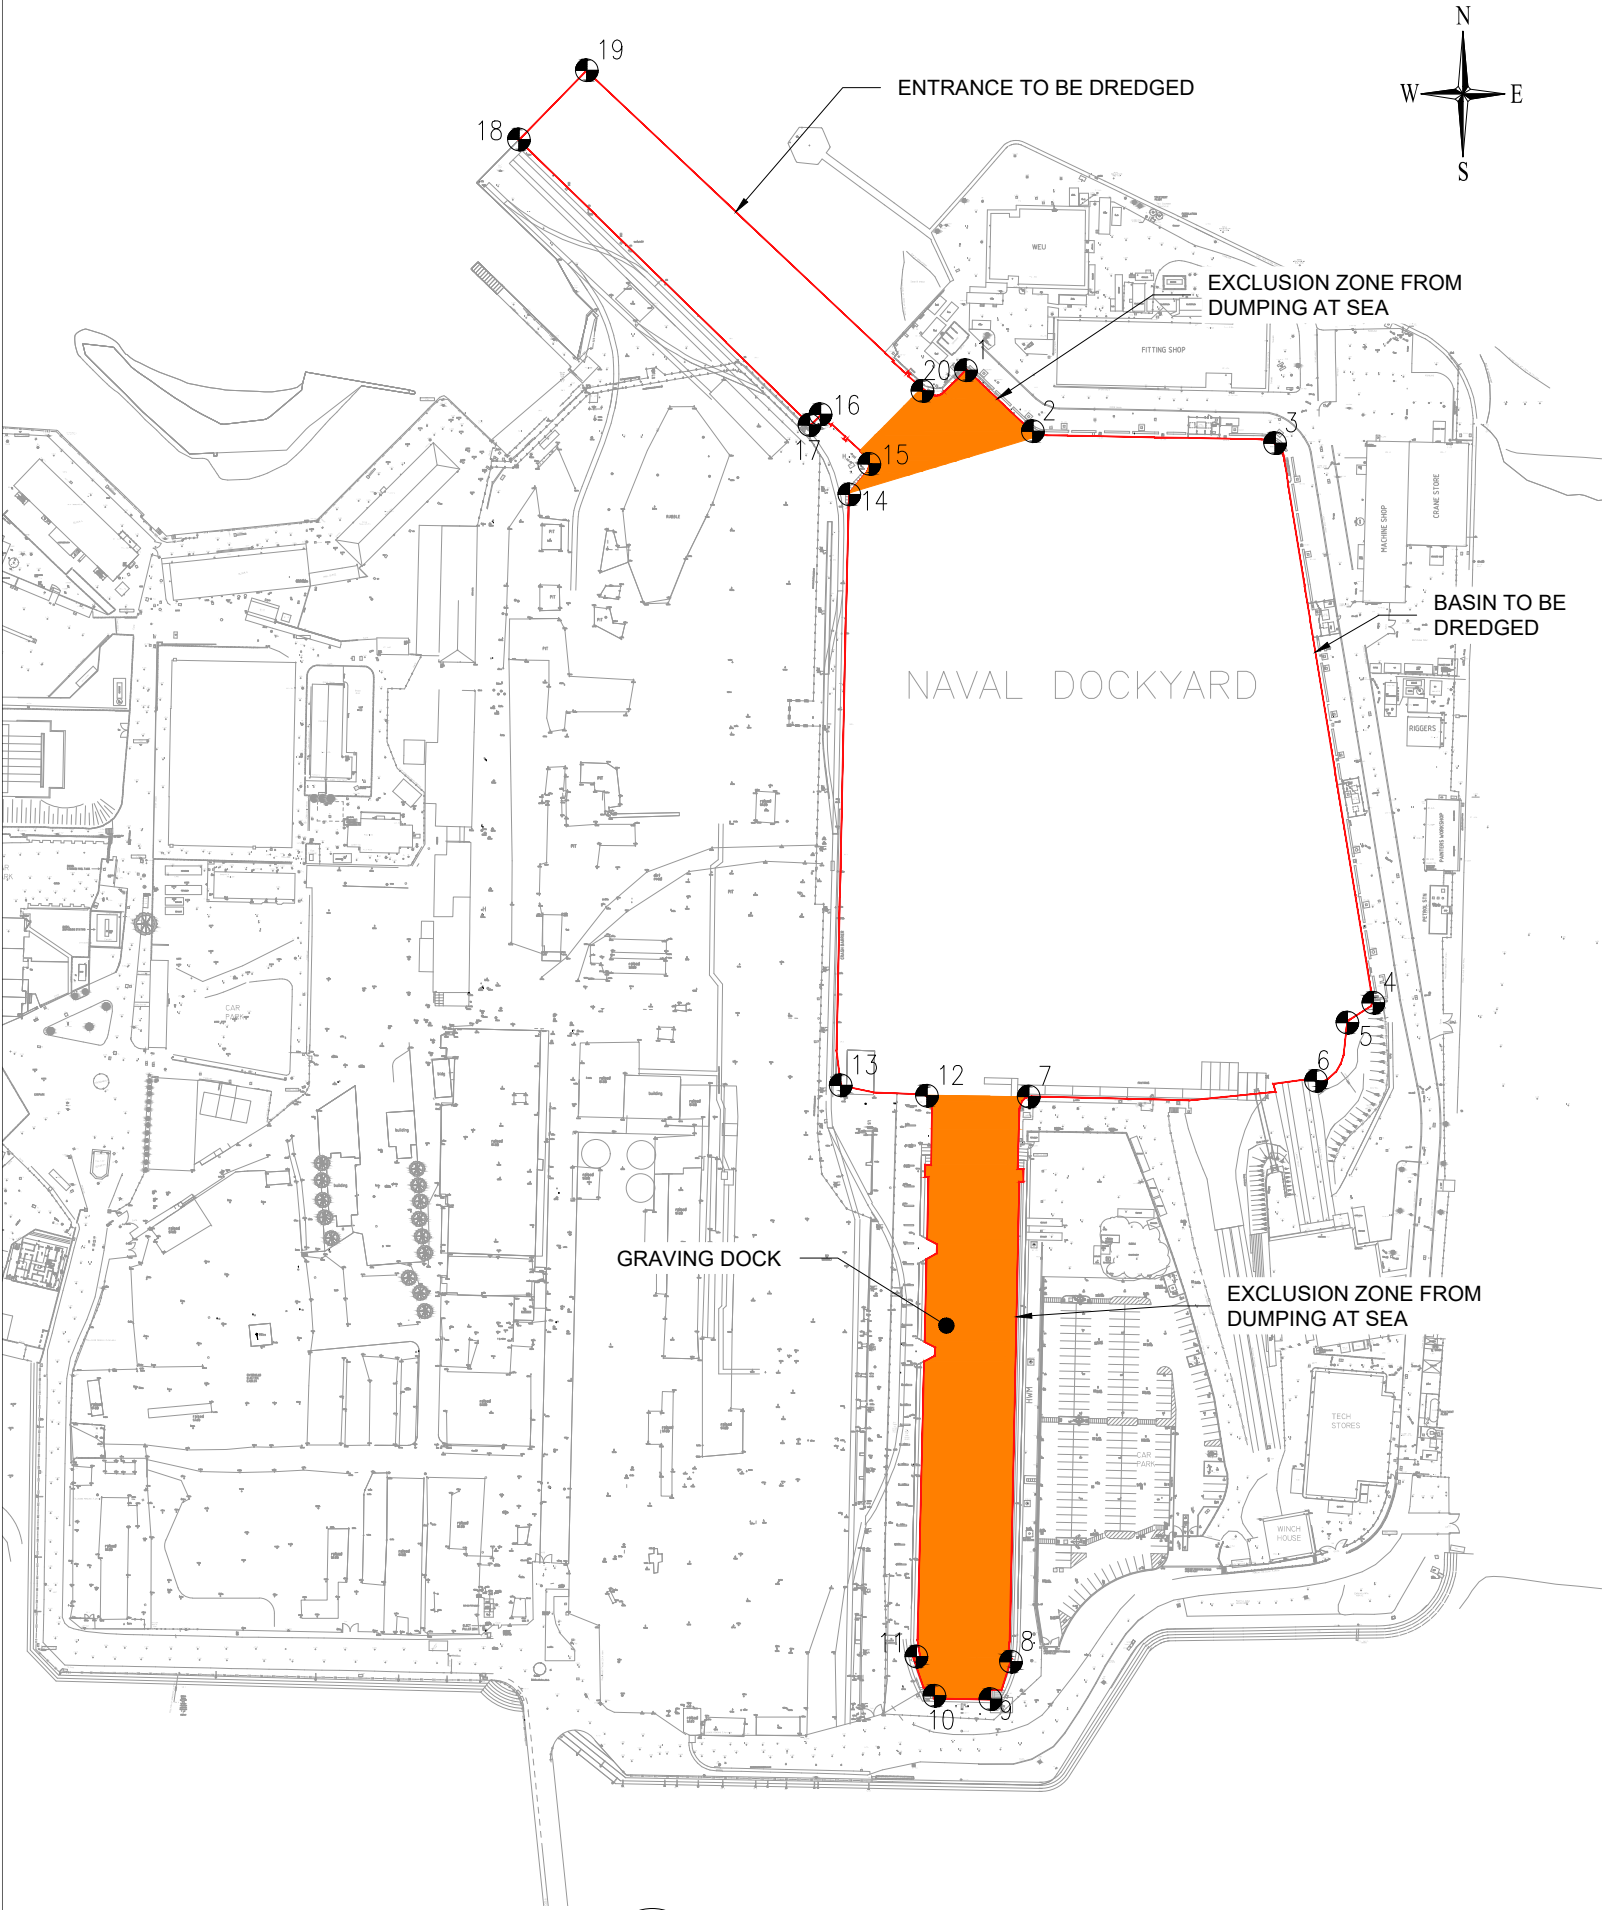

PROPOSED DREDGING ARRANGEMENT
Scale 1:2,500

Exclusion Zone–Entrance				
Point	ITM Eastings (m)	ITM Northing (m)	Latitude	Longitude
1	579339	565672	51°50'34.417" N	-8°17'59.439" W
2	579361	565652	51°50'33.768" N	-8°17'58.279" W
14	579300	565631	51°50'33.084" N	-8°18'1.447" W
15	579307	565641	51°50'33.411" N	-8°18'1.102" W
20	579324	565666	51°50'34.194" N	-8°18'0.190" W

Loading Area				
Point	ITM Eastings (m)	ITM Northing (m)	Latitude	Longitude
1	579339	565672	51°50'34.417" N	-8°17'59.439" W
2	579361	565652	51°50'33.768" N	-8°17'58.279" W
3	579441	565648	51°50'33.651" N	-8°17'54.094" W
4	579473	565463	51°50'27.668" N	-8°17'52.355" W
5	579465	565457	51°50'27.455" N	-8°17'52.804" W
6	579454	565437	51°50'26.830" N	-8°17'53.342" W
7	579359	565432	51°50'26.648" N	-8°17'58.303" W
8	579353	565245	51°50'20.602" N	-8°17'58.571" W
9	579347	565233	51°50'20.200" N	-8°17'58.922" W
10	579328	565234	51°50'20.234" N	-8°17'59.890" W
11	579322	565247	51°50'20.653" N	-8°18'0.205" W
12	579326	565433	51°50'26.653" N	-8°18'0.062" W
13	579297	565436	51°50'26.761" N	-8°18'1.554" W
14	579300	565631	51°50'33.084" N	-8°18'1.447" W
15	579307	565641	51°50'33.411" N	-8°18'1.102" W
16	579290	565658	51°50'33.940" N	-8°18'1.949" W
17	579287	565654	51°50'33.825" N	-8°18'2.138" W
18	57919	565749	51°50'36.867" N	-8°18'7.180" W
19	579213	565772	51°50'37.610" N	-8°18'6.012" W
20	579324	565666	51°50'34.194" N	-8°18'0.190" W

Exclusion Zone–Graving Dock				
Point	ITM Eastings (m)	ITM Northing (m)	Latitude	Longitude
7	579359	565432	51°50'26.648" N	-8°17'58.303" W
8	579353	565245	51°50'20.602" N	-8°17'58.571" W
9	579347	565233	51°50'20.200" N	-8°17'58.922" W
10	579328	565234	51°50'20.234" N	-8°17'59.890" W
11	579322	565247	51°50'20.653" N	-8°18'0.205" W
12	579326	565433	51°50'26.653" N	-8°18'0.062" W

Drawing Prepared By:

15 May 2024

GENERAL NOTES

NOTES:

1. THIS DRAWING IS TO BE READ WITH ALL OTHER AYESA DRAWINGS, SPECIFICATIONS AND ANY OTHER RELEVANT INFORMATION.

2. NO DIMENSIONS SHALL TO BE SCALED FROM THE DRAWING.

3. UNLESS NOTED OTHERWISE, ALL DIMENSIONS ARE IN MILLIMETERS AND ALL LEVELS ARE IN METERS FROM THE NOTED CHART DATUM.

4. ALL DRAWINGS ARE PROPERTY OF AYESA.

LEGEND:

SUITABLE FOR DUMPING AT SEA
(3.94 ha)

EXCLUSION ZONE FROM DUMPING AT SEA
(0.70 ha)

Ordnance Survey Ireland Licence No. CYAL50322977
© Ordnance Survey Ireland/Government of Ireland

01	17/05/24	DUMPING AT SEA APPLICATION	TJOC	DOB	SG
00	12/05/23	DUMPING AT SEA APPLICATION	TJOC	NV	SG
Rev	Date	Description	By	Chk	App

ayesa

CLIENT
DEPARTMENT OF DEFENCE

PROJECT
HAULBOWLINE DREDGING

DRAWING TITLE
PROPOSED DREDGING ARRANGEMENT

STATUS DUMPING AT SEA APPLICATION		SUITABILITY —
Date: 30.08.22	Scale: 1:2,500	Drawn:TJOC
Project No: CM1265	Drg. No: CM1265–BLA–XX–DR–C–09001	App: SG
		Rev: 01