

729,146.449 (N)

729,146.449 (N)

723,360.254 (E)


723,760.254 (E)

723,360.254 (E)

728,868.449 (N)

724,334.656 (E)

728,860.762 (N)

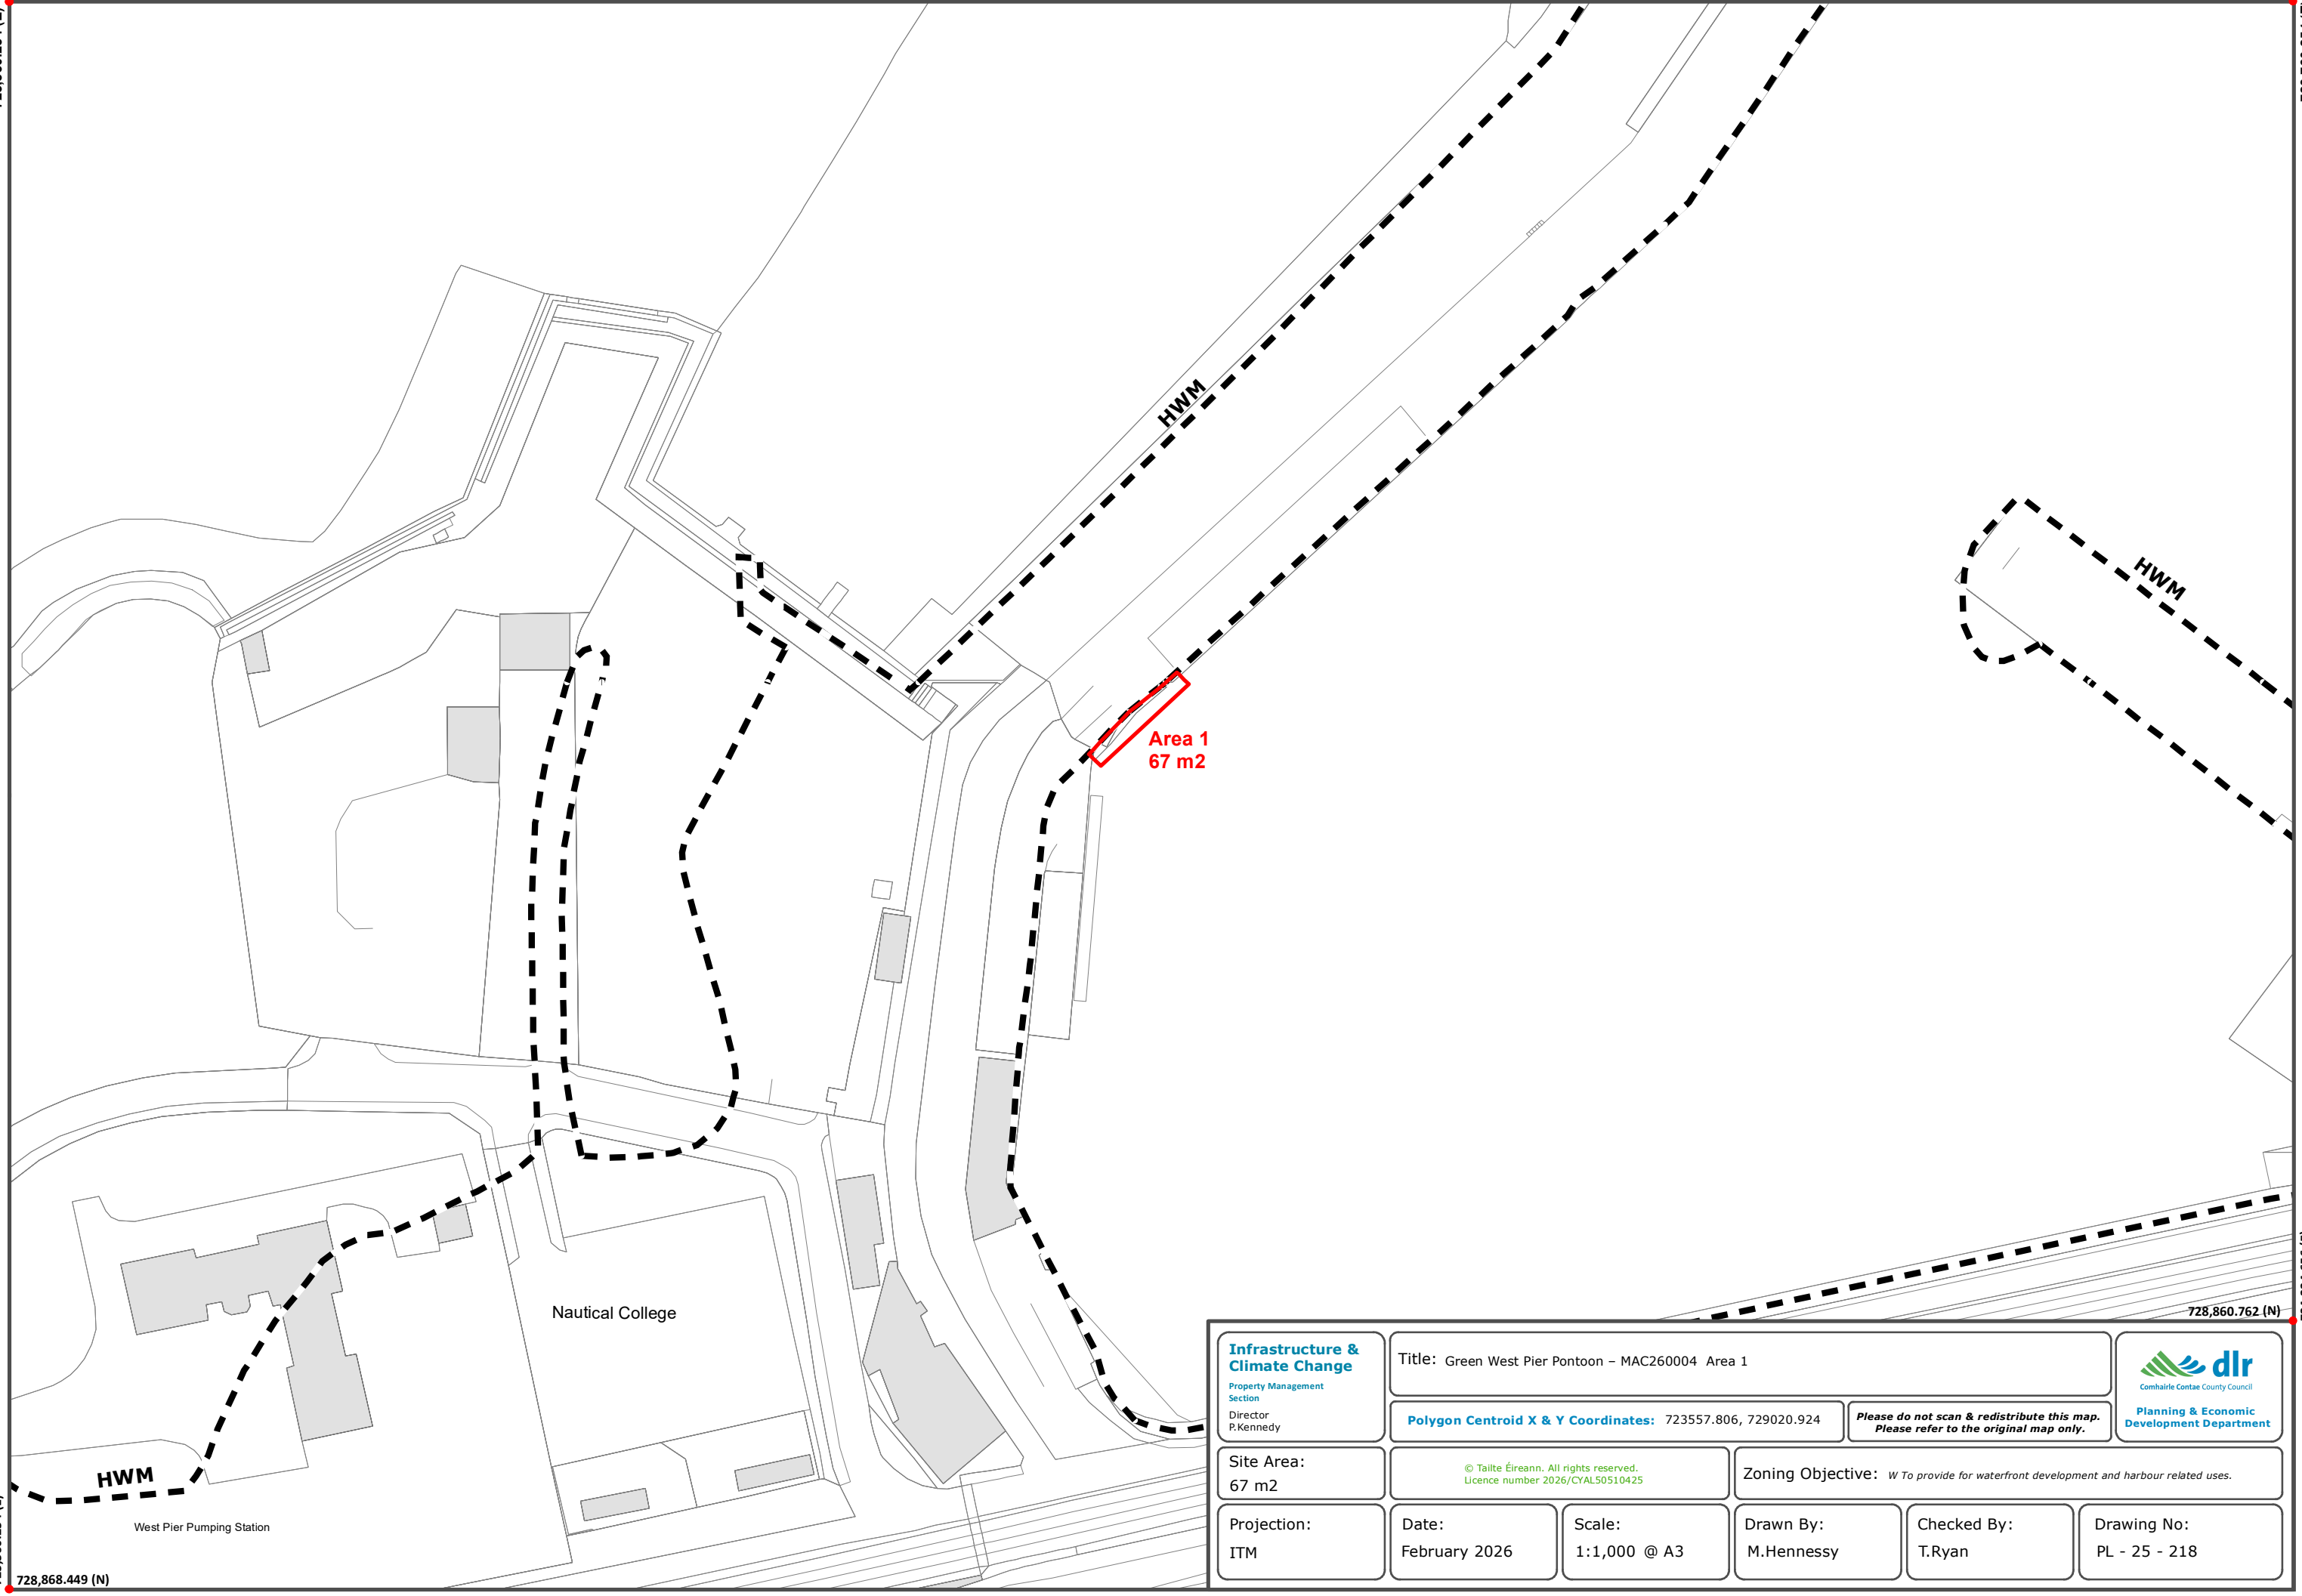

**Infrastructure & Climate Change**  
 Property Management Section  
 Director P.Kennedy

Title: Green West Pier Pontoon – MAC260004 Area 1



Polygon Centroid X & Y Coordinates: 723557.806, 729020.924

*Please do not scan & redistribute this map. Please refer to the original map only.*

Site Area: 67 m2

© Tallte Éireann. All rights reserved.  
 Licence number 2026/CYAL50510425

Zoning Objective: W To provide for waterfront development and harbour related uses.

Projection: ITM

Date: February 2026

Scale: 1:1,000 @ A3

Drawn By: M.Hennessy

Checked By: T.Ryan

Drawing No: PL - 25 - 218