


729,058.746 (N)

729,058.746 (N)


724,296.733 (E)

724,696.733 (E)

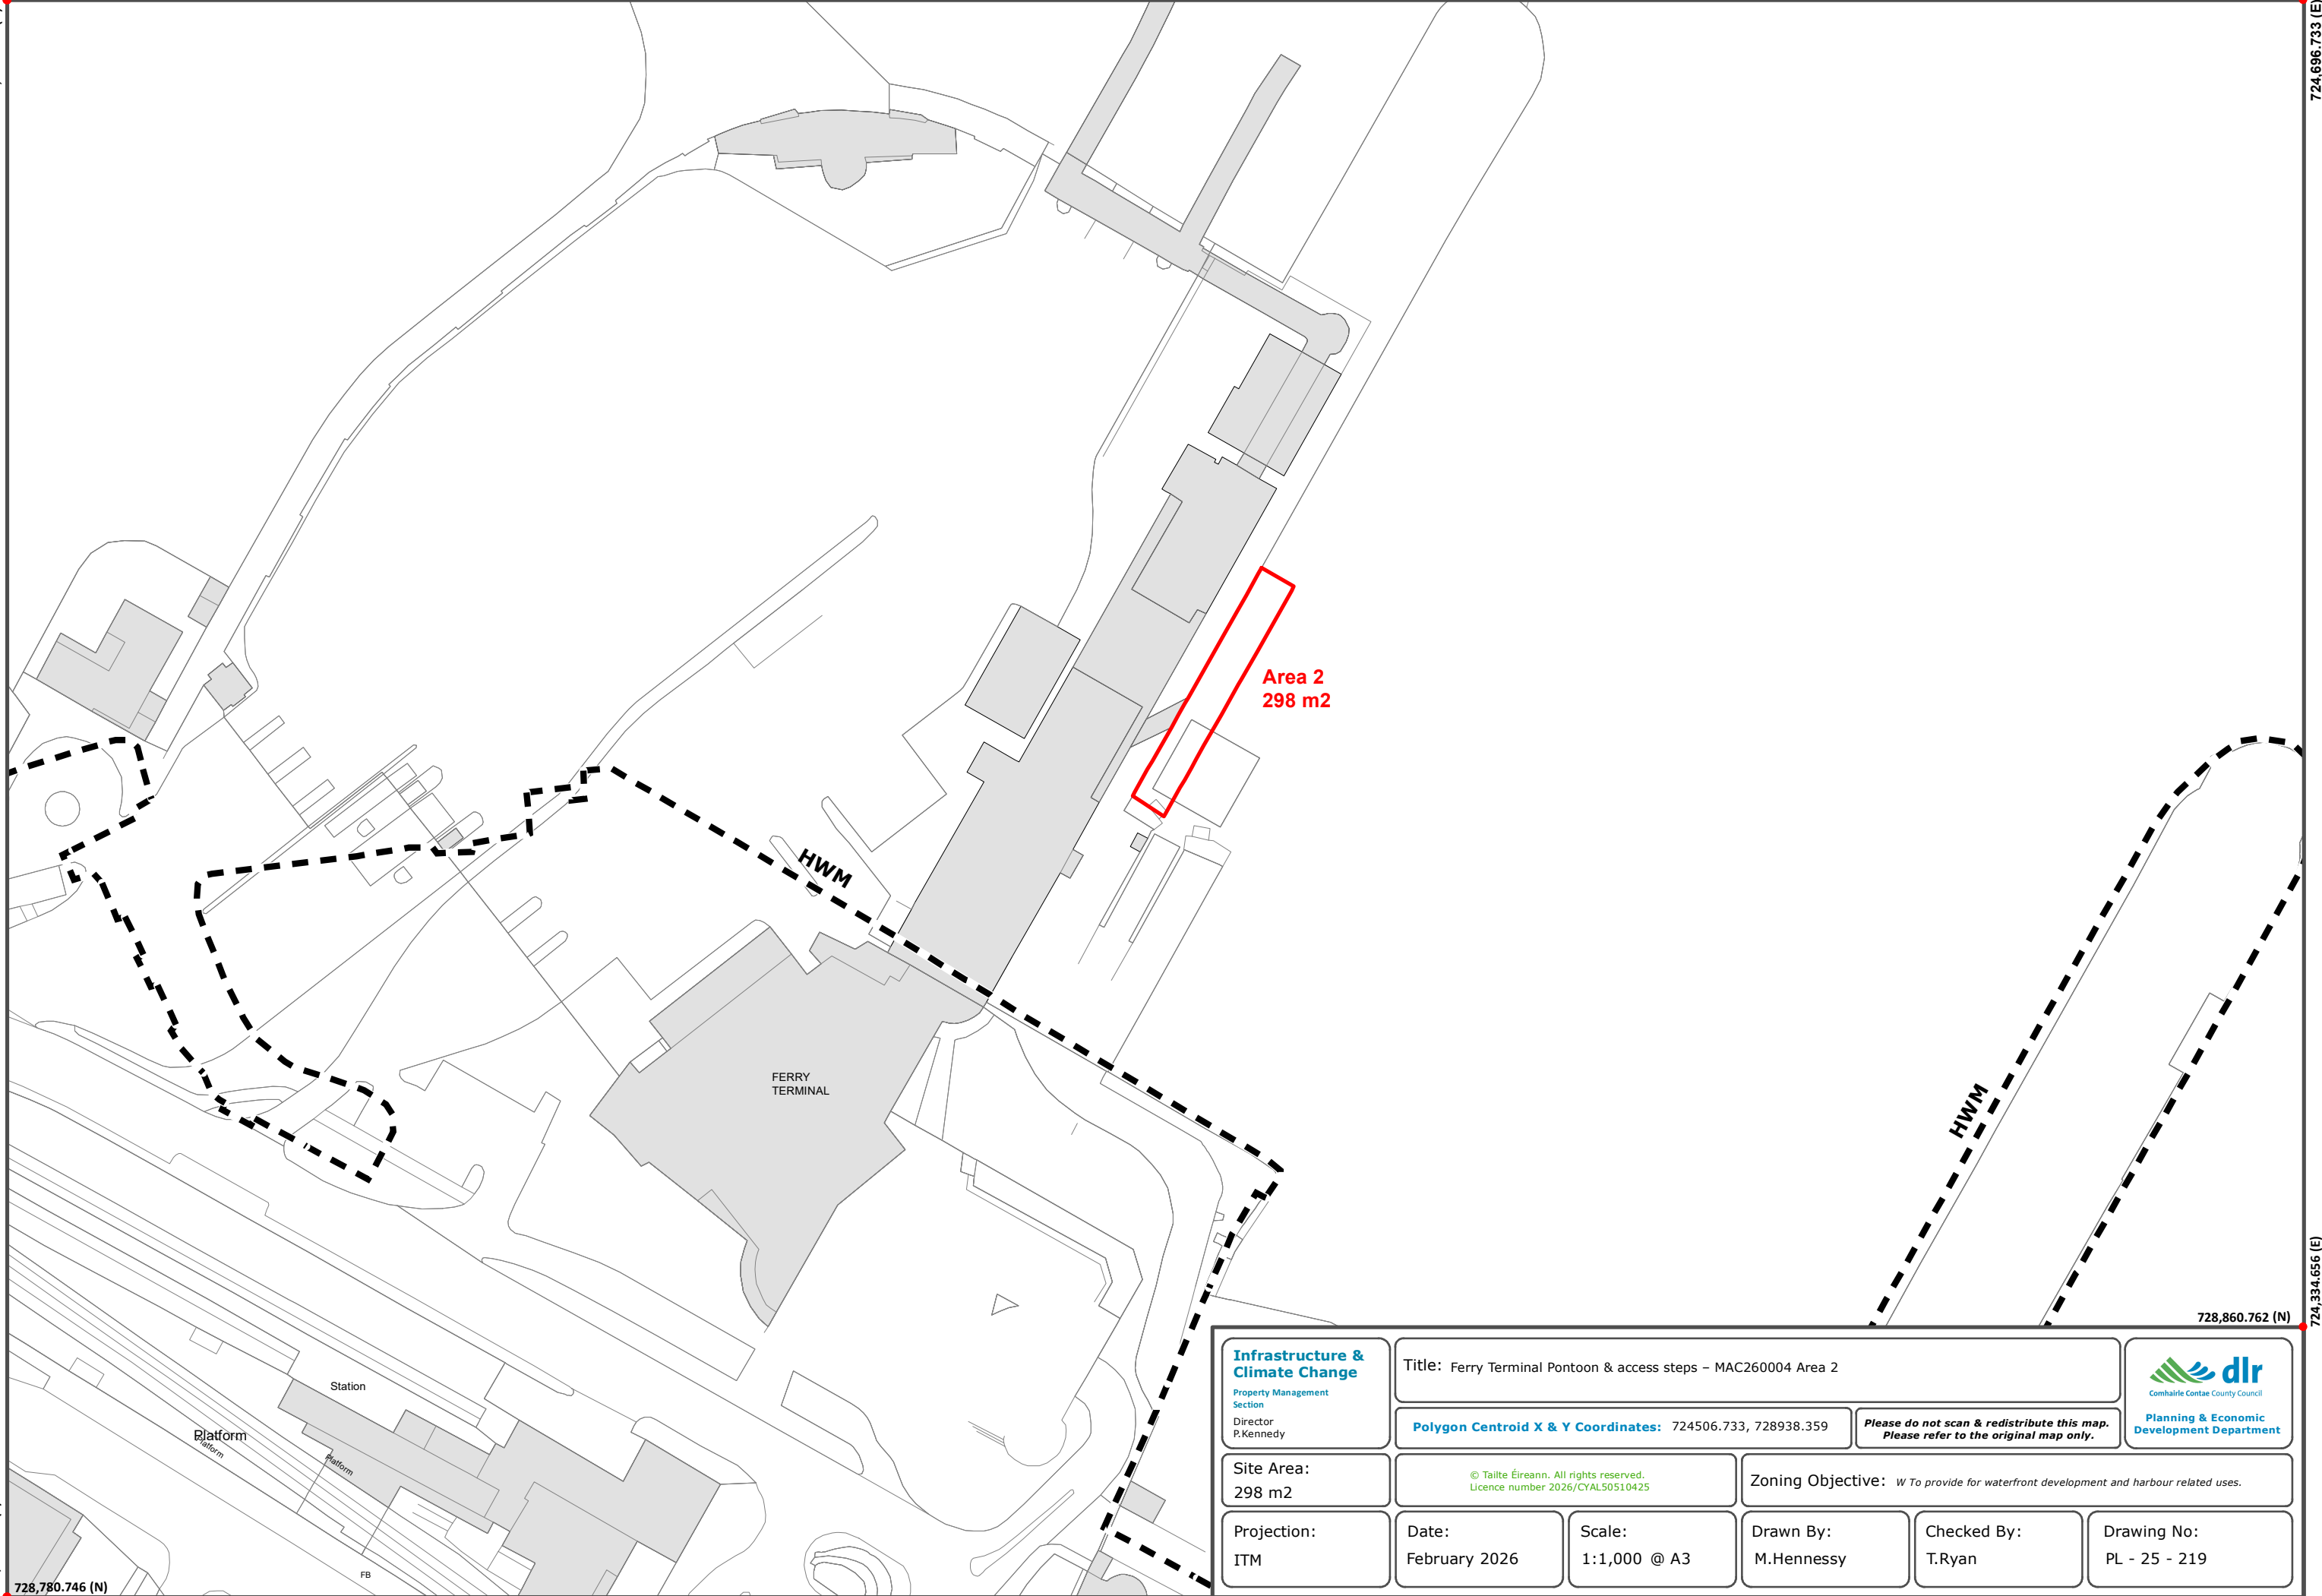

728,860.762 (N)

724,334.656 (E)

Infrastructure & Climate Change Property Management Section Director P.Kennedy	Title: Ferry Terminal Pontoon & access steps – MAC260004 Area 2		 Comhairle Contae County Council Planning & Economic Development Department	
	Polygon Centroid X & Y Coordinates: 724506.733, 728938.359		<i>Please do not scan & redistribute this map. Please refer to the original map only.</i>	
Site Area: 298 m2	© Tallte Éireann. All rights reserved. Licence number 2026/CYAL50510425		Zoning Objective: W To provide for waterfront development and harbour related uses.	
Projection: ITM	Date: February 2026	Scale: 1:1,000 @ A3	Drawn By: M.Hennessy	Checked By: T.Ryan
			Drawing No: PL - 25 - 219	

724,296.733 (E)

728,780.746 (N)