


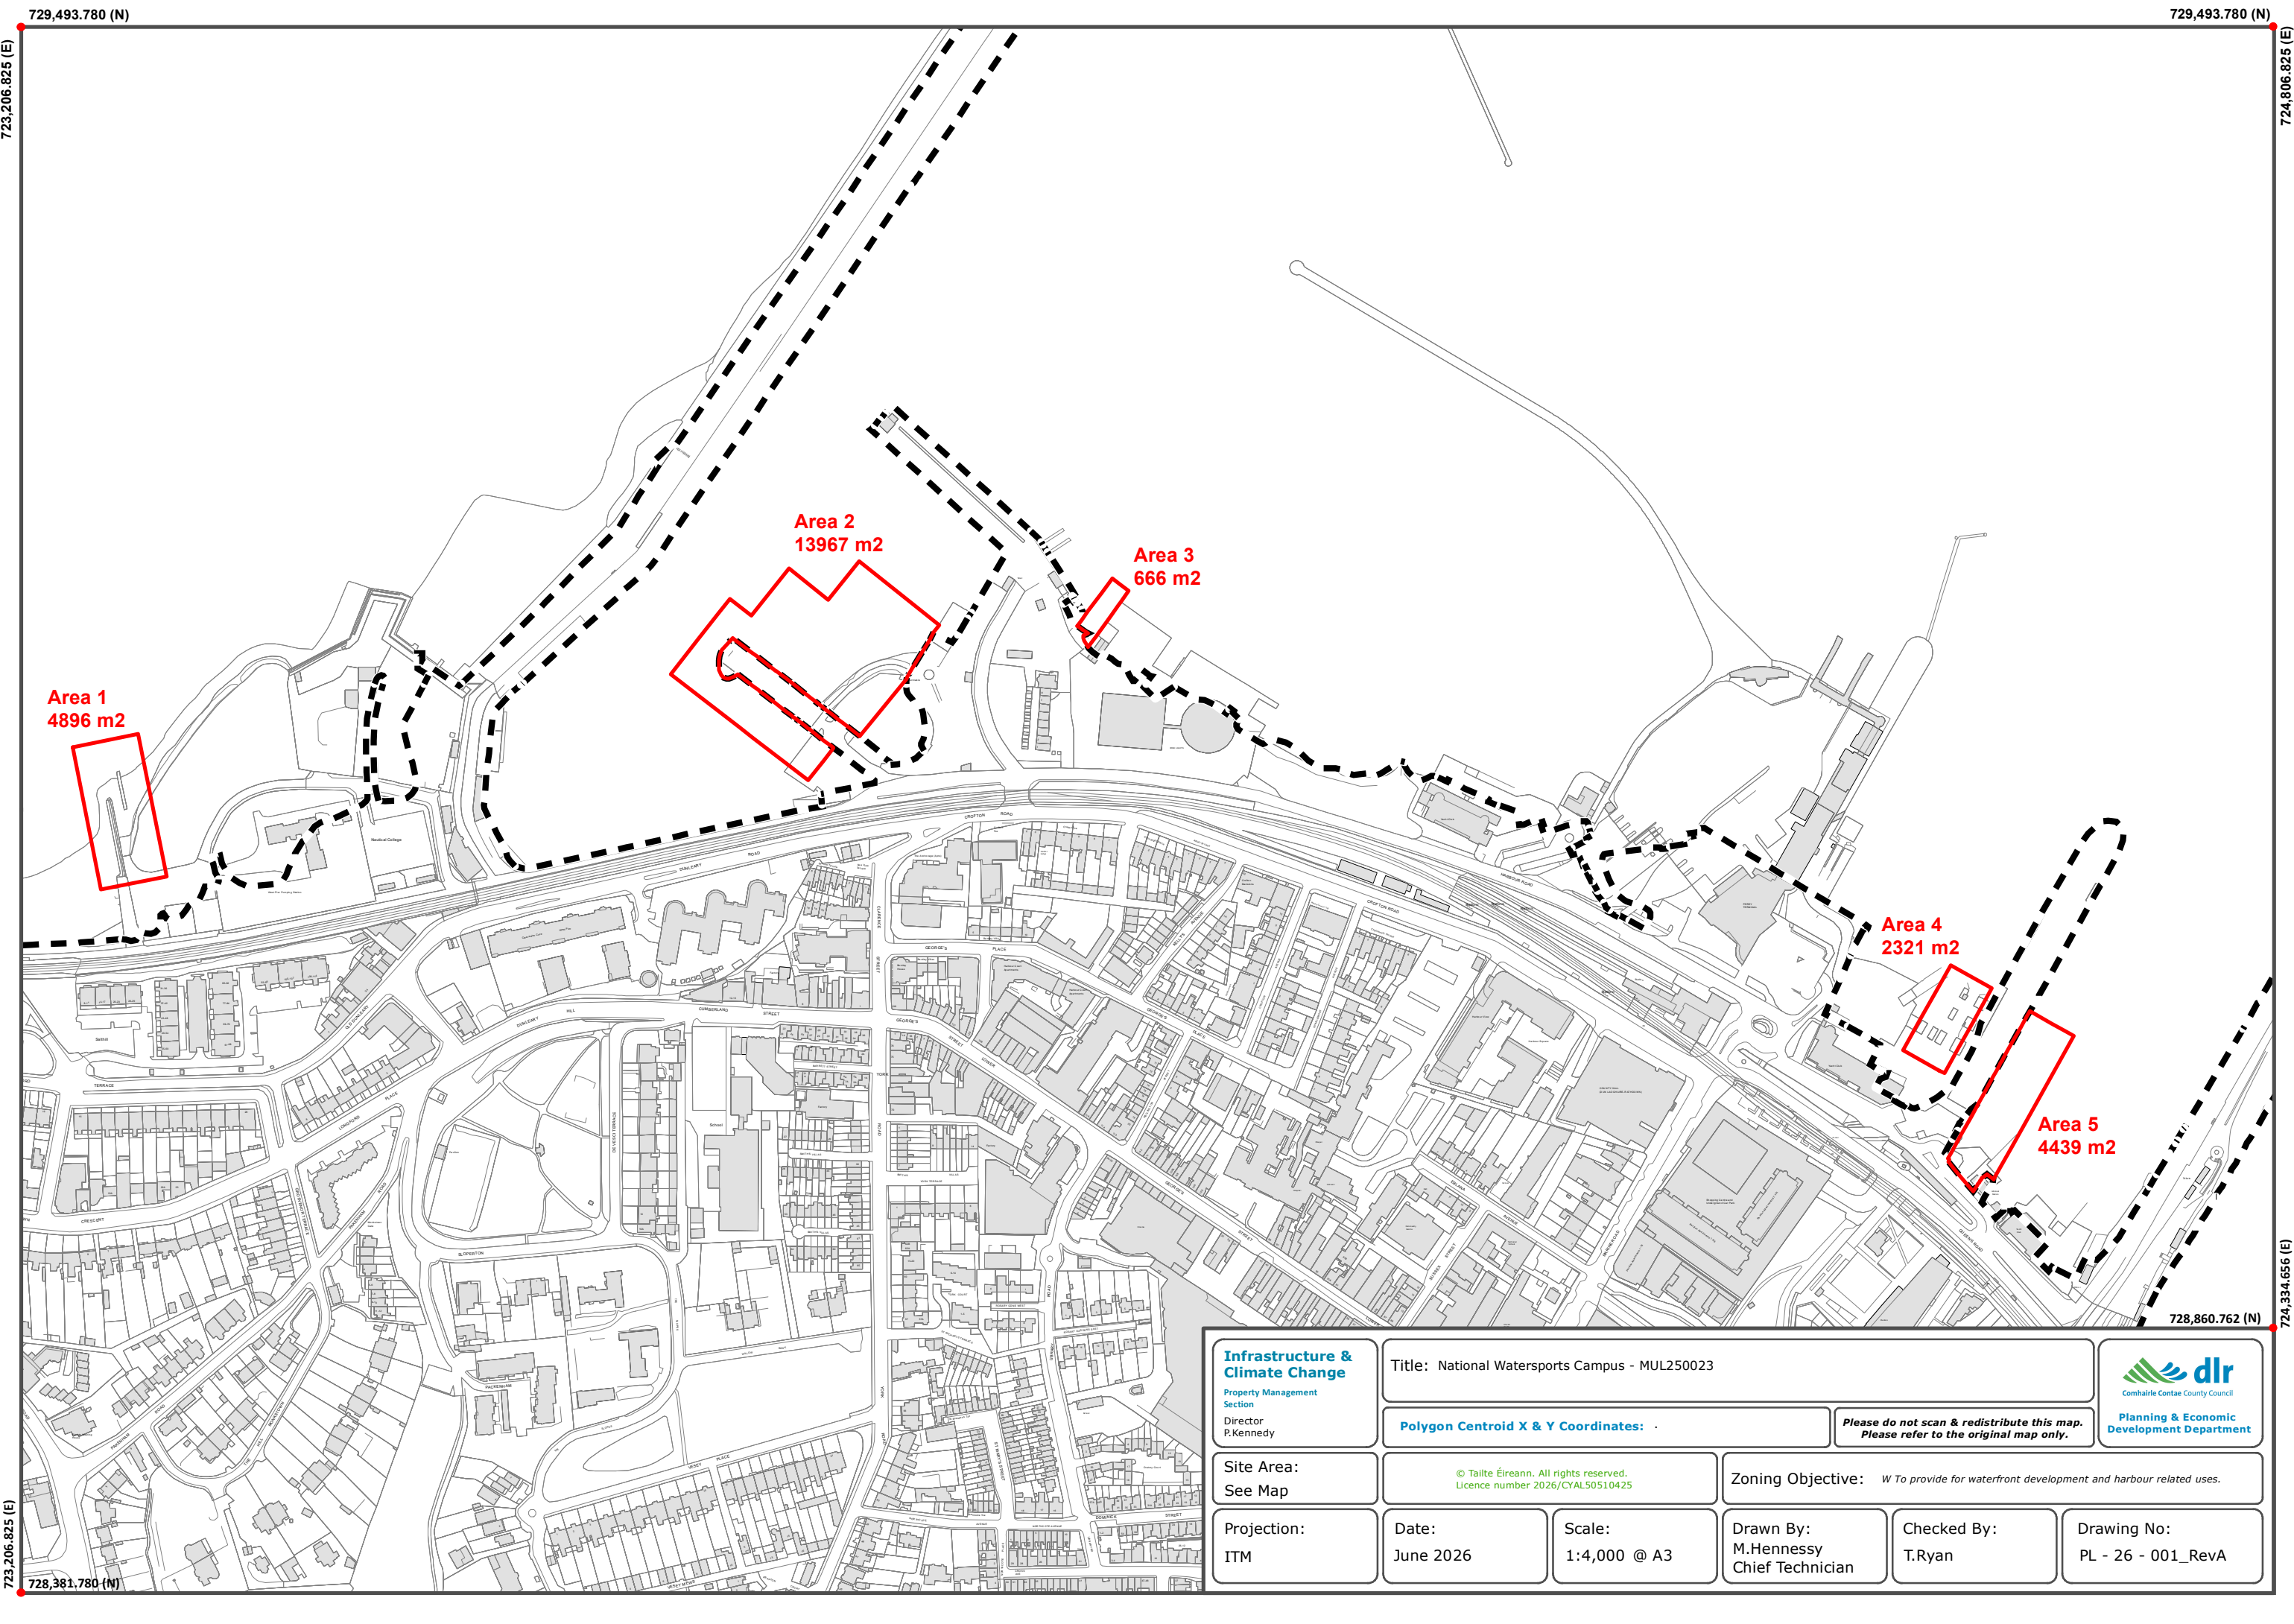

723,206.825 (E)
723,206.825 (E)
723,206.825 (E)

724,806.825 (E)
724,806.825 (E)
724,334.656 (E)

729,493.780 (N)
728,381.780 (N)

729,493.780 (N)
728,860.762 (N)

Infrastructure & Climate Change Property Management Section Director P.Kennedy	Title: National Watersports Campus - MUL250023		 Comhairle Contae County Council Planning & Economic Development Department	
	Polygon Centroid X & Y Coordinates: .		Please do not scan & redistribute this map. Please refer to the original map only.	
Site Area: See Map	© Tailte Éireann. All rights reserved. Licence number 2026/CYAL50510425		Zoning Objective: W To provide for waterfront development and harbour related uses.	
Projection: ITM	Date: June 2026	Scale: 1:4,000 @ A3	Drawn By: M.Hennessy Chief Technician	Checked By: T.Ryan
			Drawing No: PL - 26 - 001_RevA	