


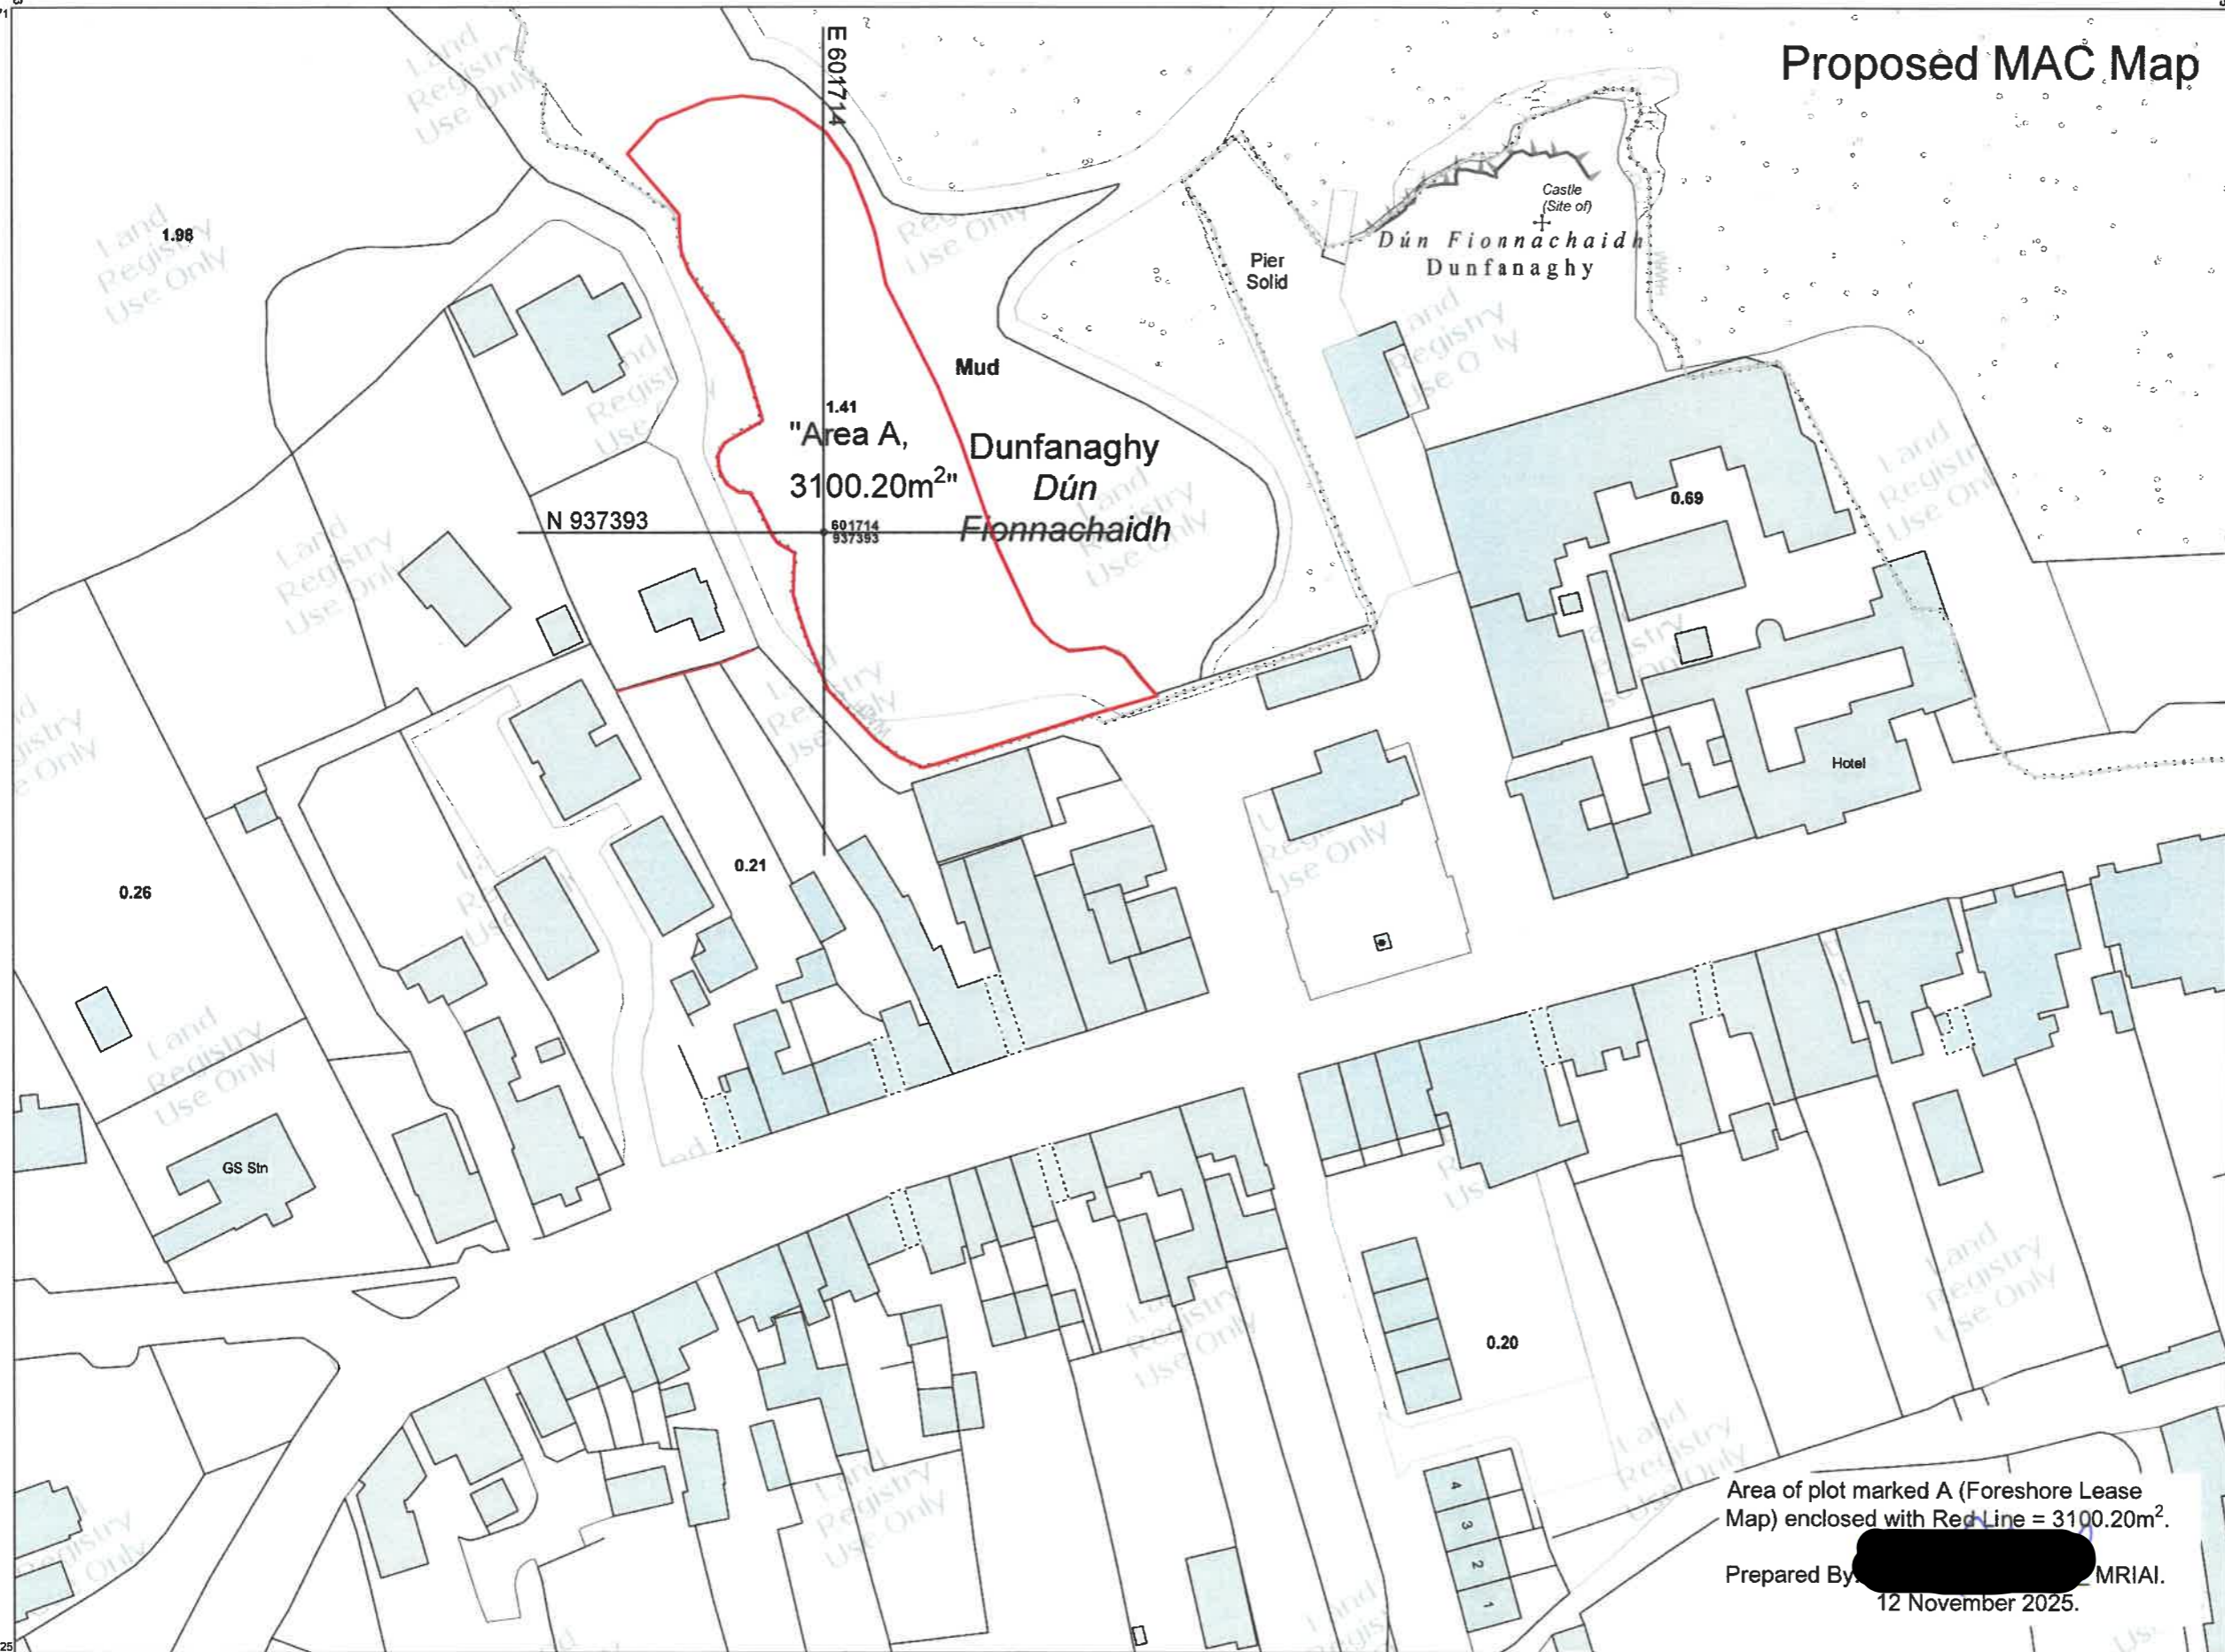

Proposed MAC Map



CENTRE COORDINATES:
ITM 601759,937348

PUBLISHED: 12/11/2025
ORDER NO.: 50501939_1

MAP SERIES: 1:2,500
MAP SHEETS: 0076-C

COMPILED AND PUBLISHED BY:
Tailte Éireann,
Phoenix Park,
Dublin 8,
Ireland.
D08F6E4

www.tailte.ie

Any unauthorised reproduction infringes Tailte Éireann copyright.

No part of this publication may be copied, reproduced or transmitted in any form or by any means without the prior written permission of the copyright owner.


The representation on this map of a road, track or footpath is not evidence of the existence of a right of way.

This topographic map does not show legal property boundaries, nor does it show ownership of physical features.

©Tailte Éireann, 2025.
All rights reserved.

Area of plot marked A (Foreshore Lease Map) enclosed with Red Line = 3100.20m².

Prepared By [Redacted] MRIA.
12 November 2025.

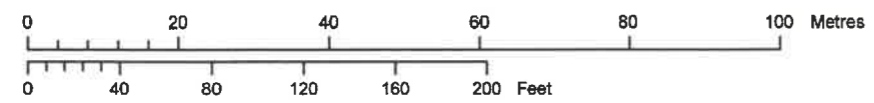

OUTPUT SCALE: 1:1,000

CAPTURE RESOLUTION:
The map objects are only accurate to the resolution at which they were captured. Output scale is not indicative of data capture scale. Further information is available at: www.tailte.ie; search 'Capture Resolution'

LEGEND:
To view the legend visit www.tailte.ie and search for 'Large Scale Legend'

