


Boreholes Co-ords				
	X - Eastings	Y - Northings	Latitude	Longitude
BH01	150956	42703	51.63498664	-8.709101
BH02	150966	42721	51.6351306	-8.70891919
BH03	150972	42737	51.63526882	-8.70880207

Vibercores Co-ords				
	X - Eastings	Y - Northings	Latitude	Longitude
VB01	150956	42770	51.6355706	-8.70907049
VB02	150957	42767	51.63545761	-8.70916736
VB03	150967	42770	51.6355716	-8.70891159
VB04	150966	42763	51.63537505	-8.70905744
VB05	150969	42751	51.63526705	-8.70901244
VB06	150971	42759	51.63552383	-8.70867285
VB07	151003	42740	51.63544058	-8.70837556
VB08	150973	42747	51.6351811	-8.7087663
VB09	150991	42723	51.63512361	-8.70856085
VB10	150994	42732	51.63528628	-8.70830145
VB11	151004	42724	51.63508057	-8.70827311
VB12	151012	42720	51.63517928	-8.70803975

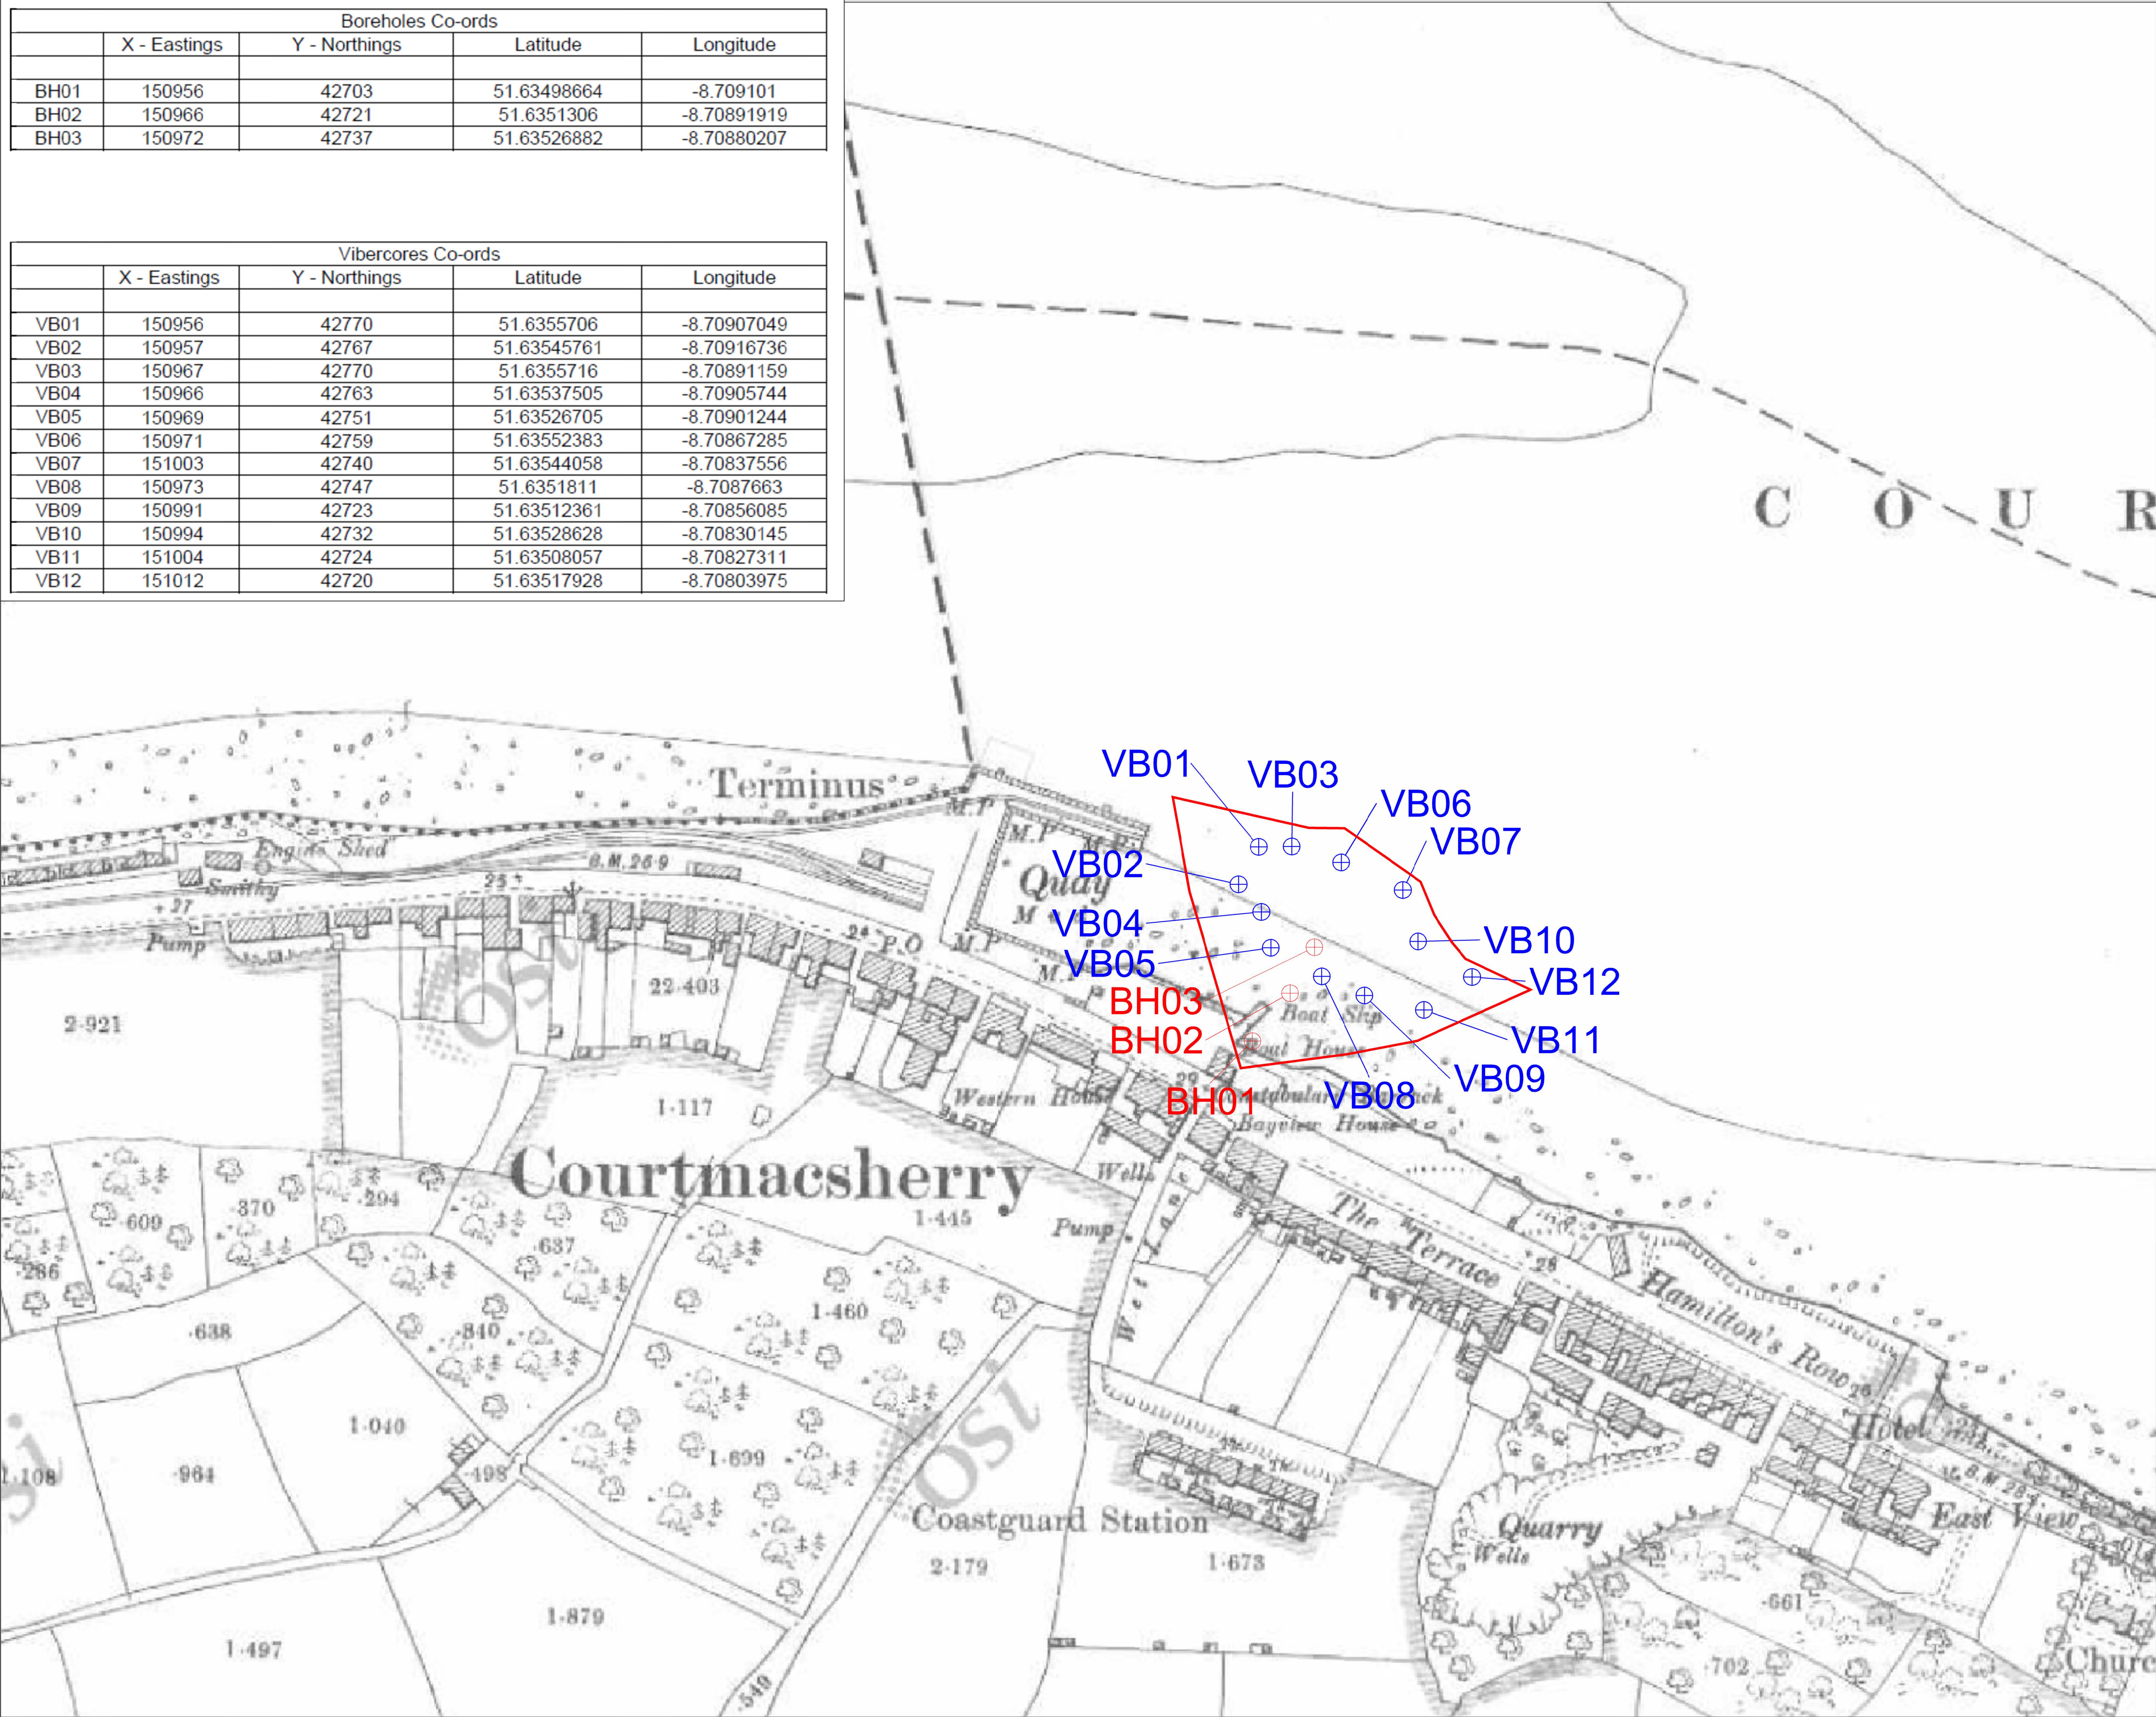

NOTES			
1. Verifying Dimensions. The contractor shall verify dimensions against such other drawings or site conditions as pertain to this part of the work.			
2. Existing Services. Any information concerning the location of existing services indicated on this drawing is intended for general guidance only. It shall be the responsibility of the contractor to determine and verify the exact horizontal and vertical alignment of all cables, pipes, etc. (both underground and overhead) before work commences.			
3. Issue of Drawings. Hard copies, dxf and pdf will form a controlled issue of the drawing. All other formats (dwg, dxf etc.) are deemed to be an uncontrolled issue and any work carried out based on these files is at the recipient's own risk. RFS will not accept any responsibility for any errors arising from the use of these files, either by human error by the recipient, listing of un-dimensioned measurements, compatibility issues with the recipient's software, and any errors arising when these files are used to aid the recipient's drawing production, or setting out on site.			
4. Datum. #####			
5. CONCRETE	MIX TYPE	COVER	FINISH

☒ Site Location

A	Added site location	AM	08/11/22
rev	amendments	check	date

rps Elmwood House
74 Boucher Road
Belfast
BT12 6RZ
T +44 (0) 28 90 667914
F +44 (0) 28 90 668286
W www.rpsgroup.com/ireland
E ireland@rpsgroup.com

Client		
RNLI		
Project		
Courtmacsherry		
Title		
Borehole Locations		
Project Number	Sheet Size	Drawing Scale
NI2366	A1	1:1000
Drawing Number		
001		
Drawn By	Status	Revision
LMK	PRELIM	A
Checked By	Approved By	Date
AM	-	24/10/2022