


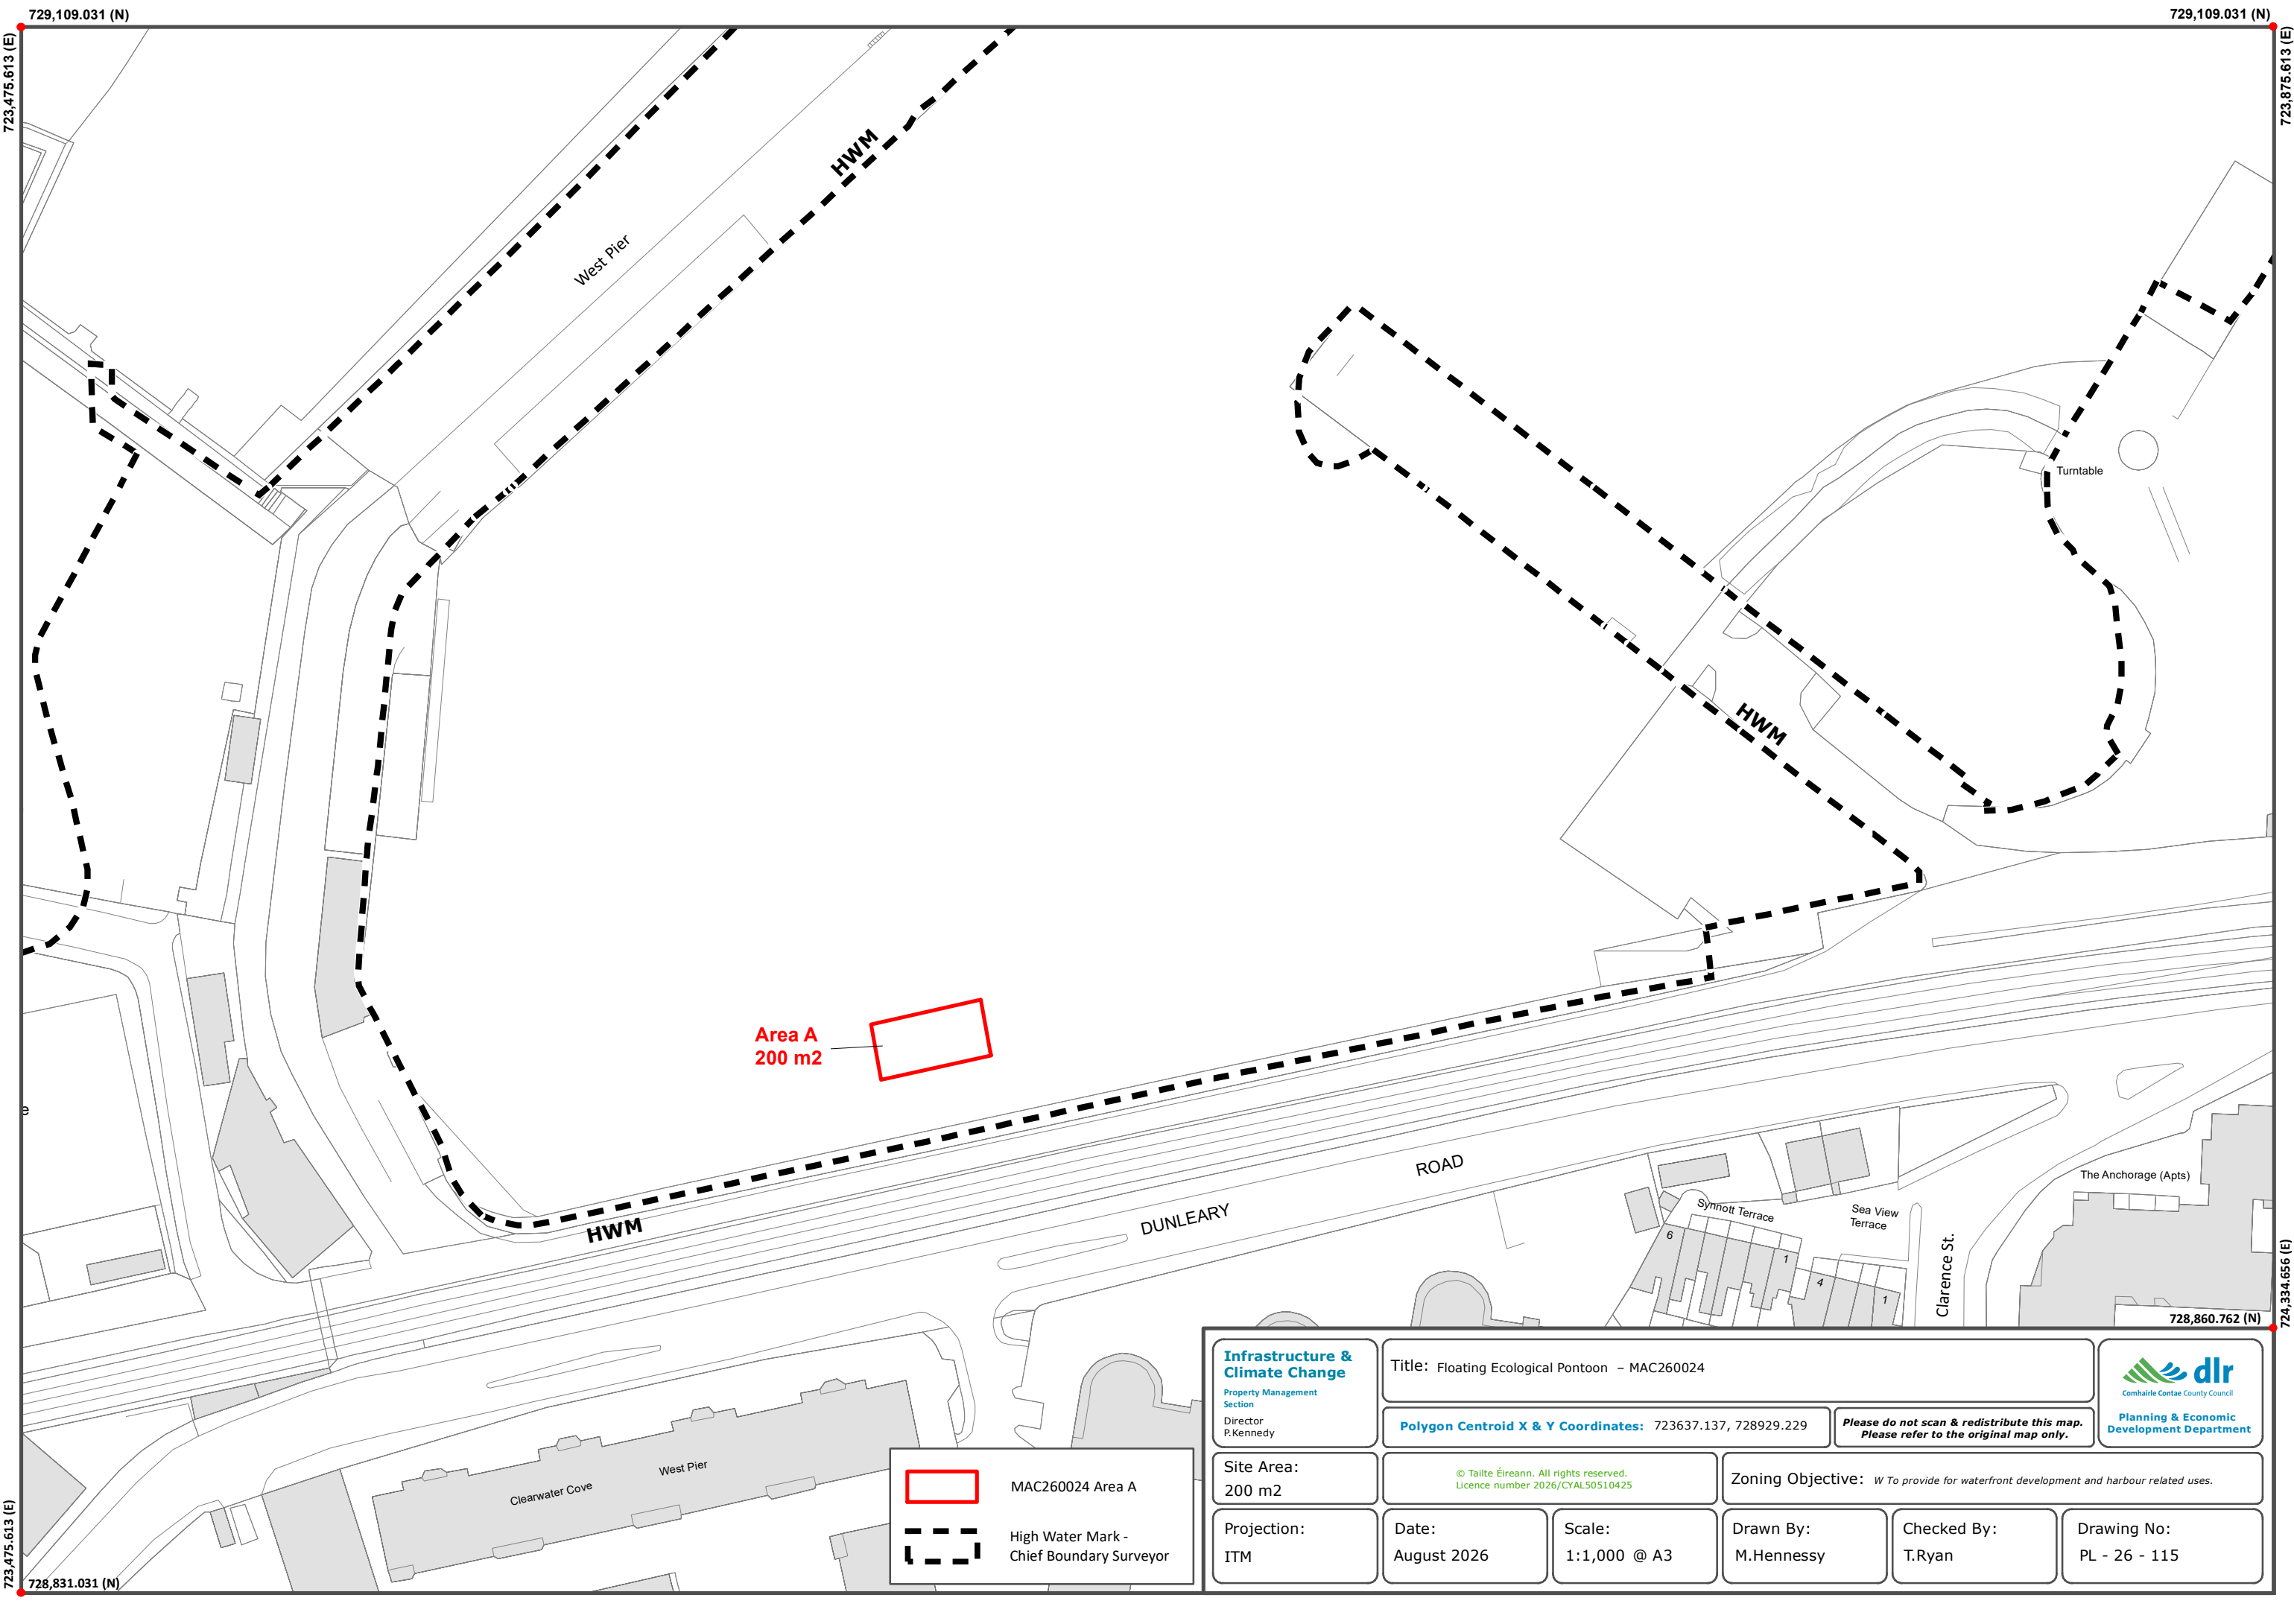

Area A
200 m2



MAC260024 Area A



High Water Mark -
Chief Boundary Surveyor

**Infrastructure &
Climate Change**
Property Management
Section
Director
P.Kennedy

Site Area:
200 m2

Projection:
ITM

Title: Floating Ecological Pontoon - MAC260024

Polygon Centroid X & Y Coordinates: 723637.137, 728929.229

© Tailte Éireann. All rights reserved.
Licence number 2026/CYAL50510425

Date:
August 2026

Scale:
1:1,000 @ A3

Zoning Objective: *W To provide for waterfront development and harbour related uses.*

Drawn By:
M.Hennessy

Checked By:
T.Ryan

Drawing No:
PL - 26 - 115



*Please do not scan & redistribute this map.
Please refer to the original map only.*